



12

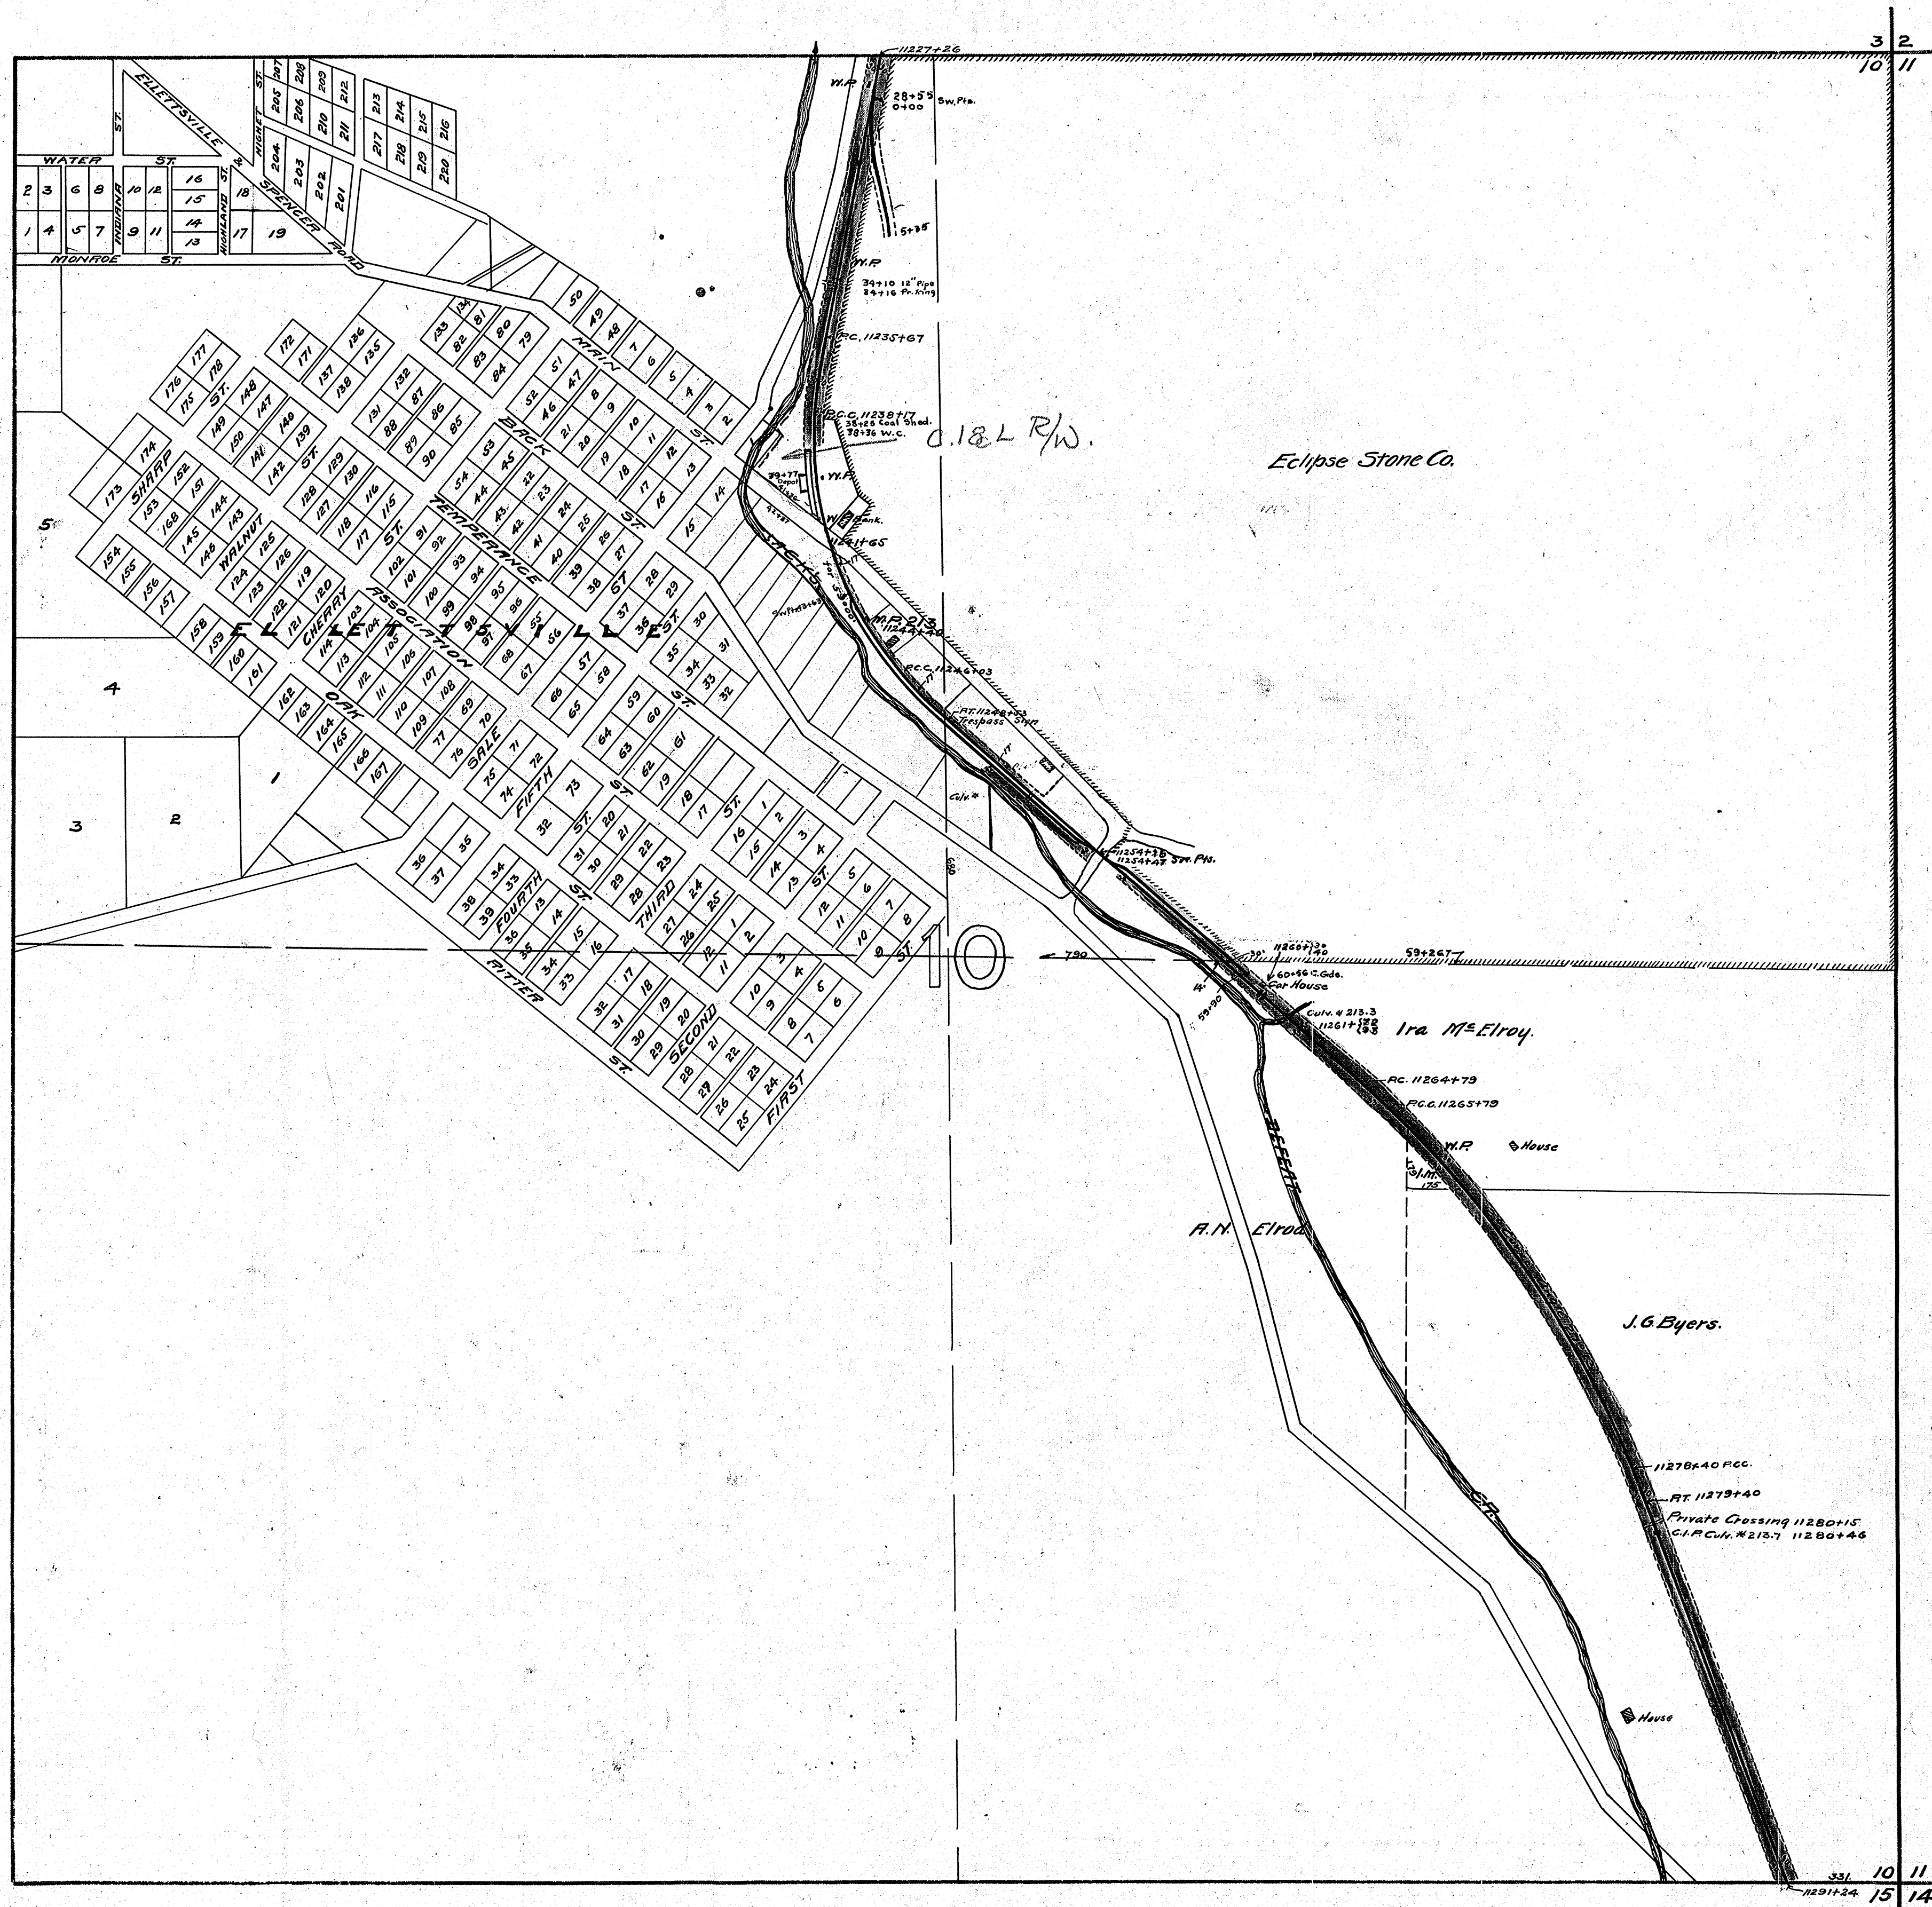


L. N. A. & C. Ry. Co.
 OFFICE OF CHIEF ENGINEER
 PLAT OF PRESENT & PROPOSED
 TRACKS AT HUNTERS.
 Nov. 1894. SCALE 1"=300'.
 FIELD BOOK "A" 11. P. 6. A.S.K.


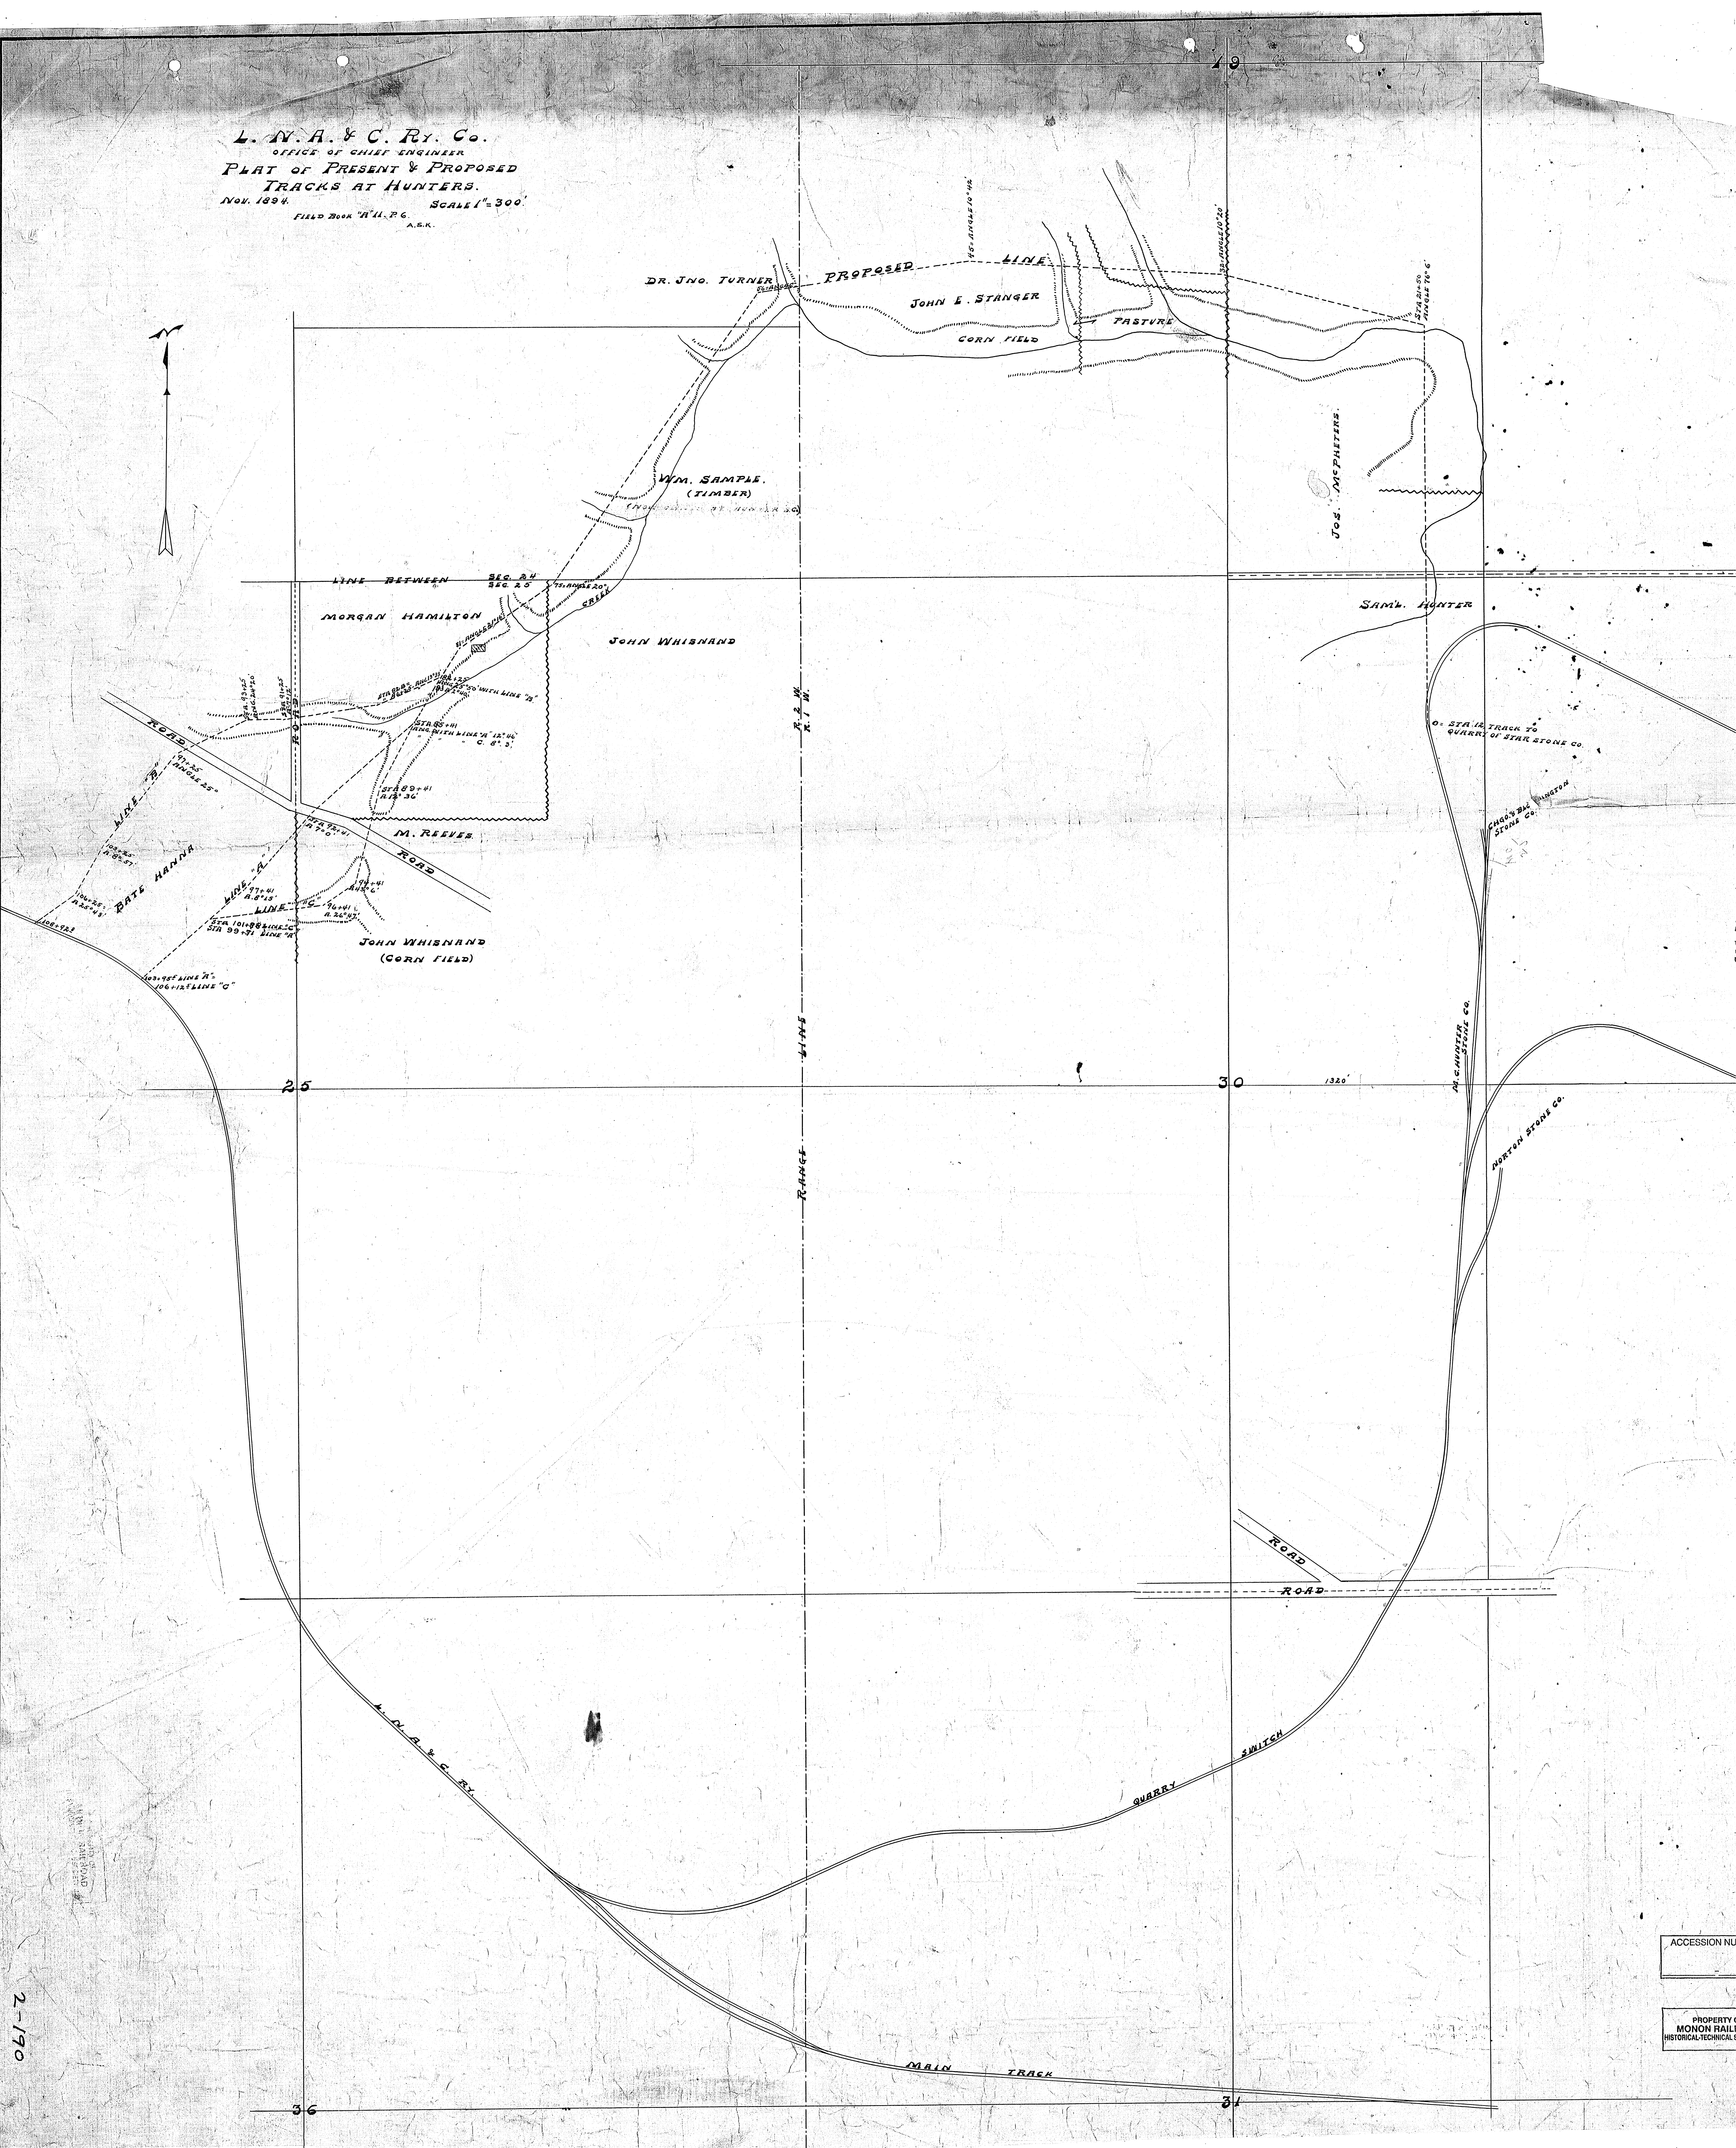


ACCESSION NO.

PROPERTY OF
 MONON RAILROAD
 HISTORICAL SOCIETY



11

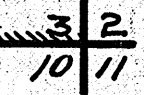

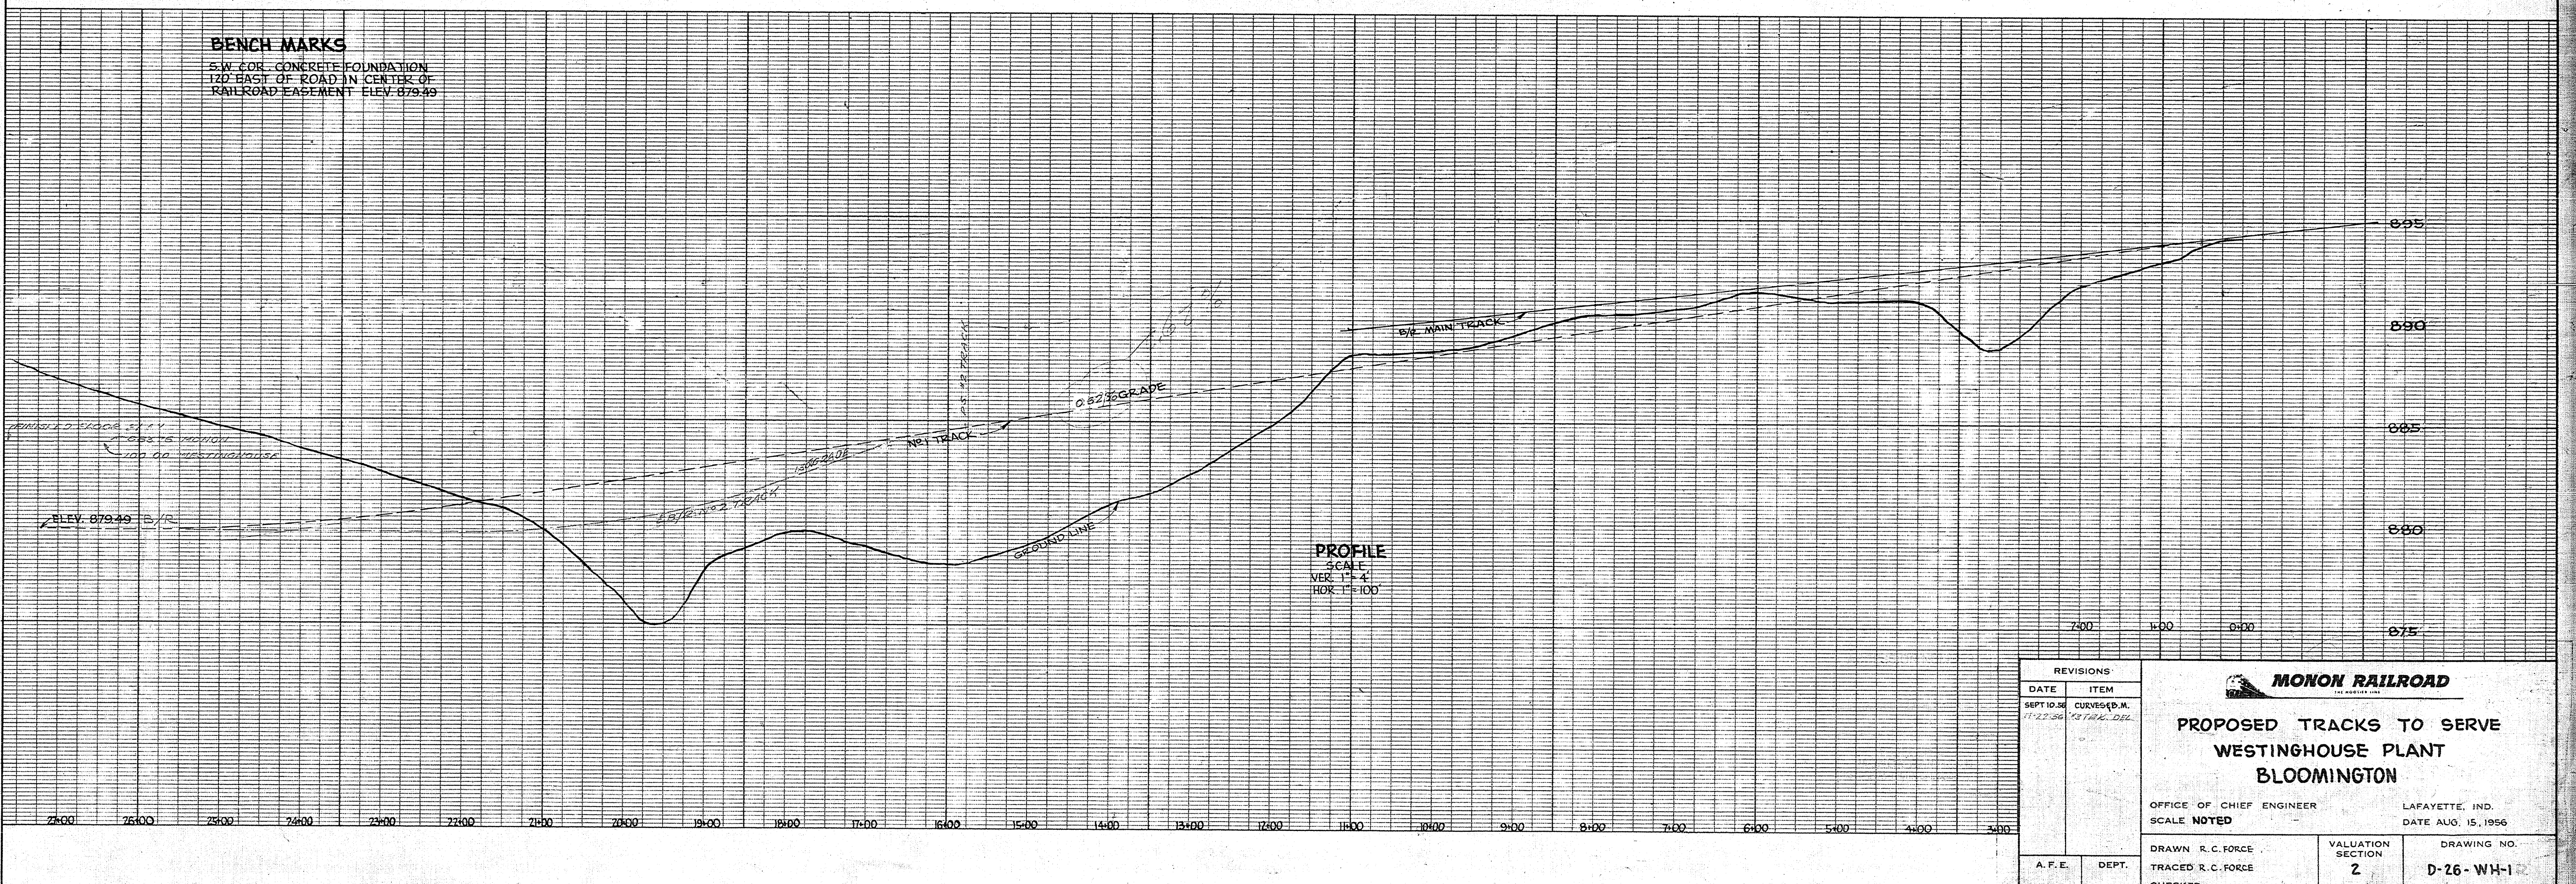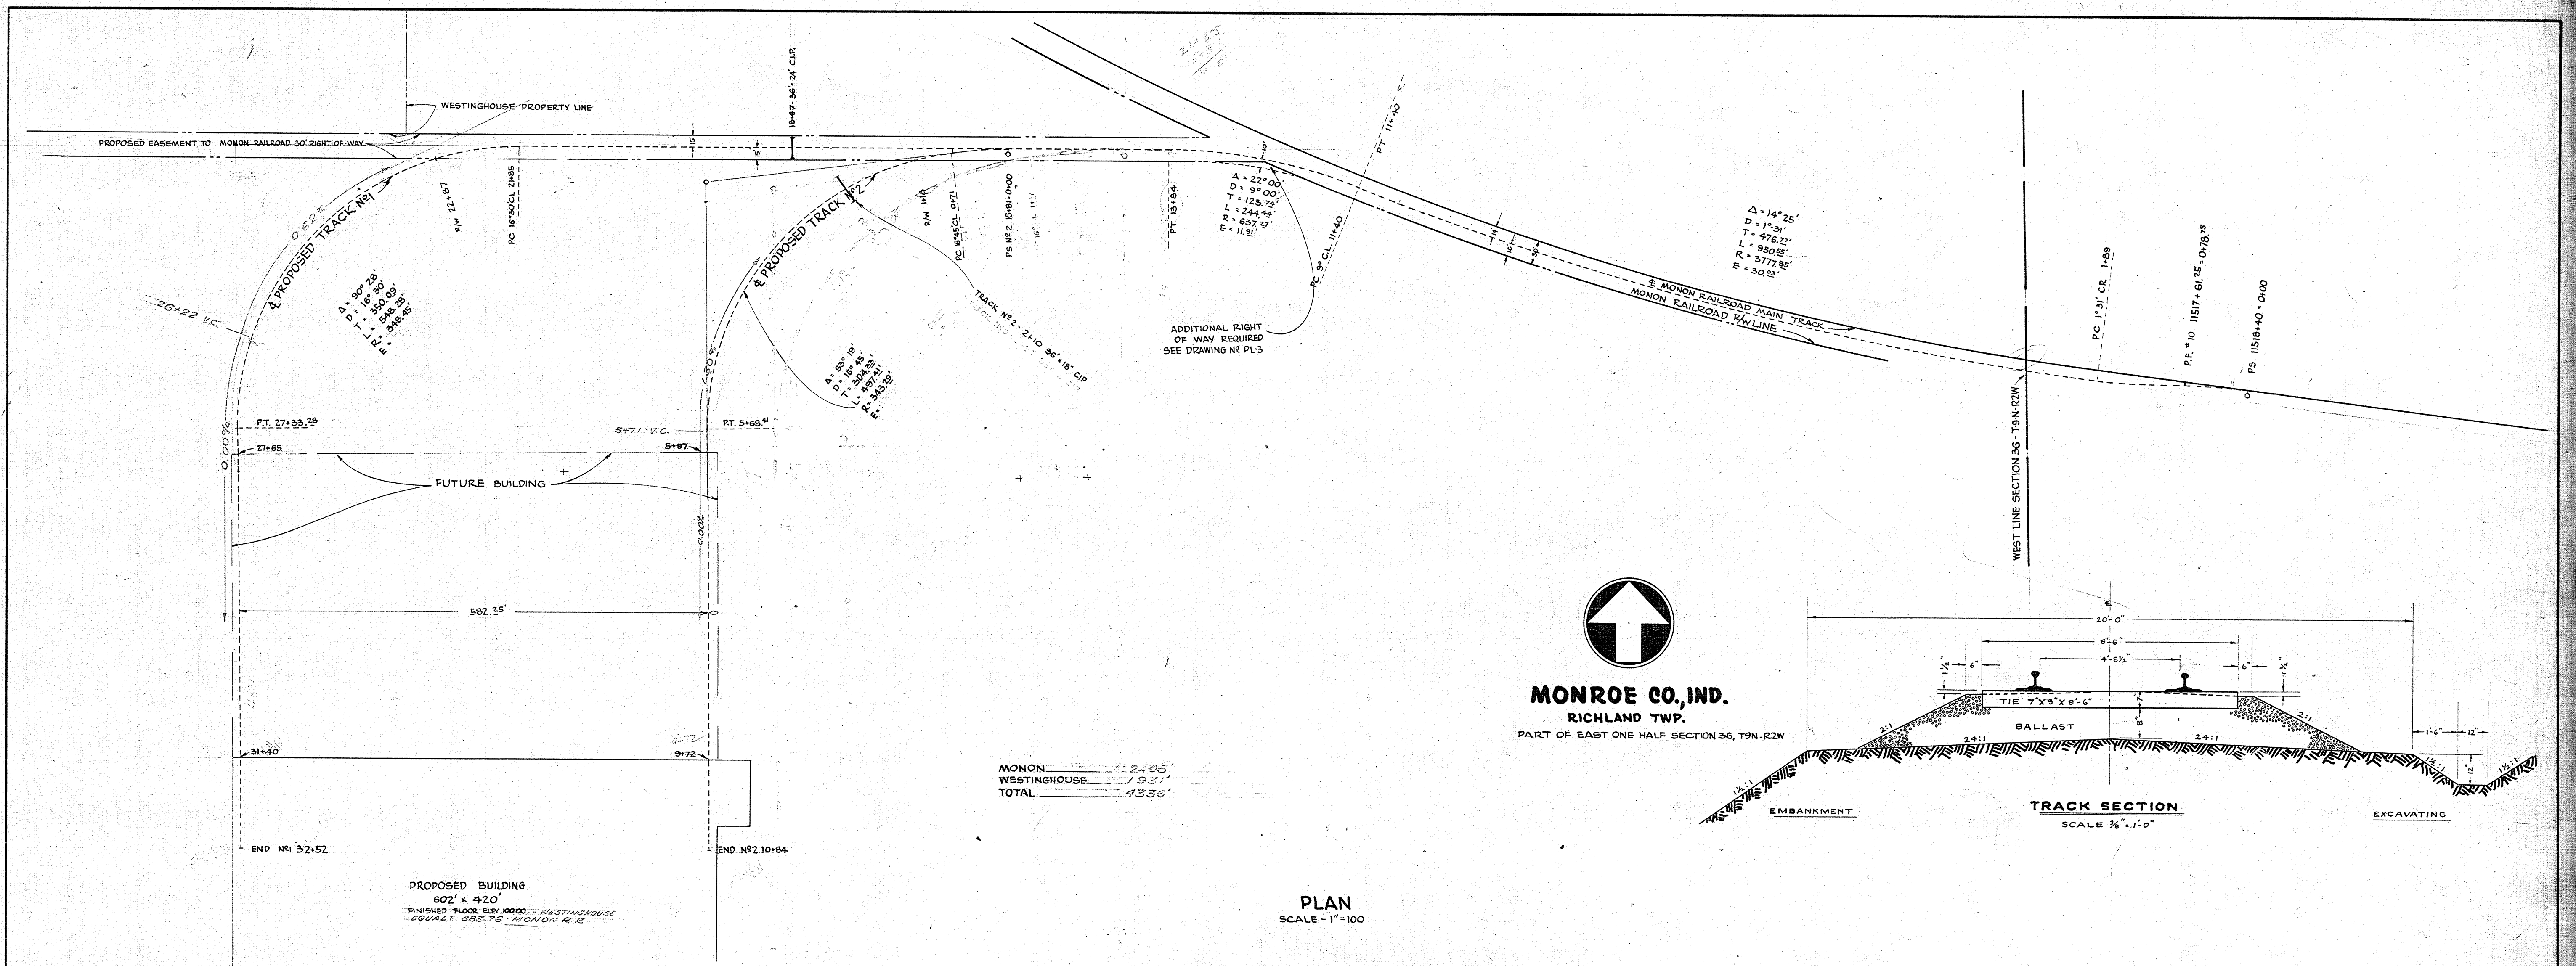

HOUSE.
Harvey Stephenson.

Property of Monon Railroad
M 002569
Accession Number
Historical-Technical Society

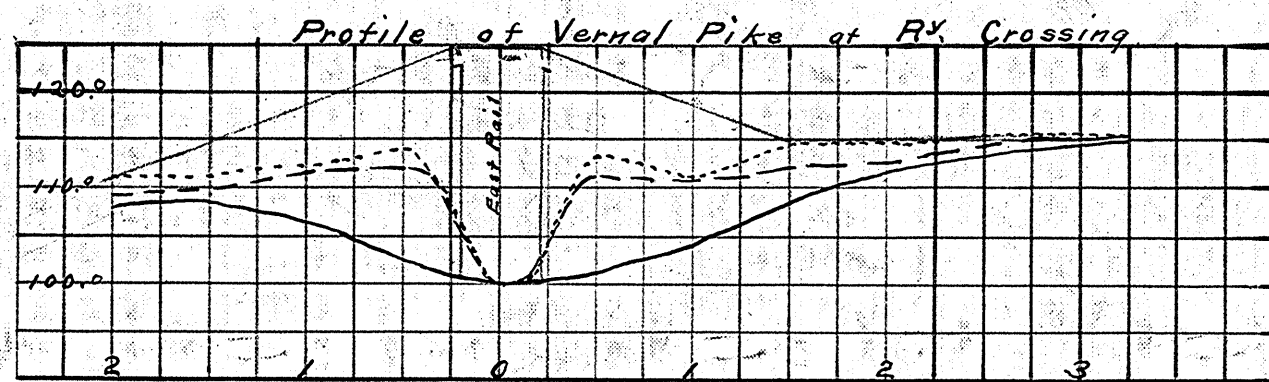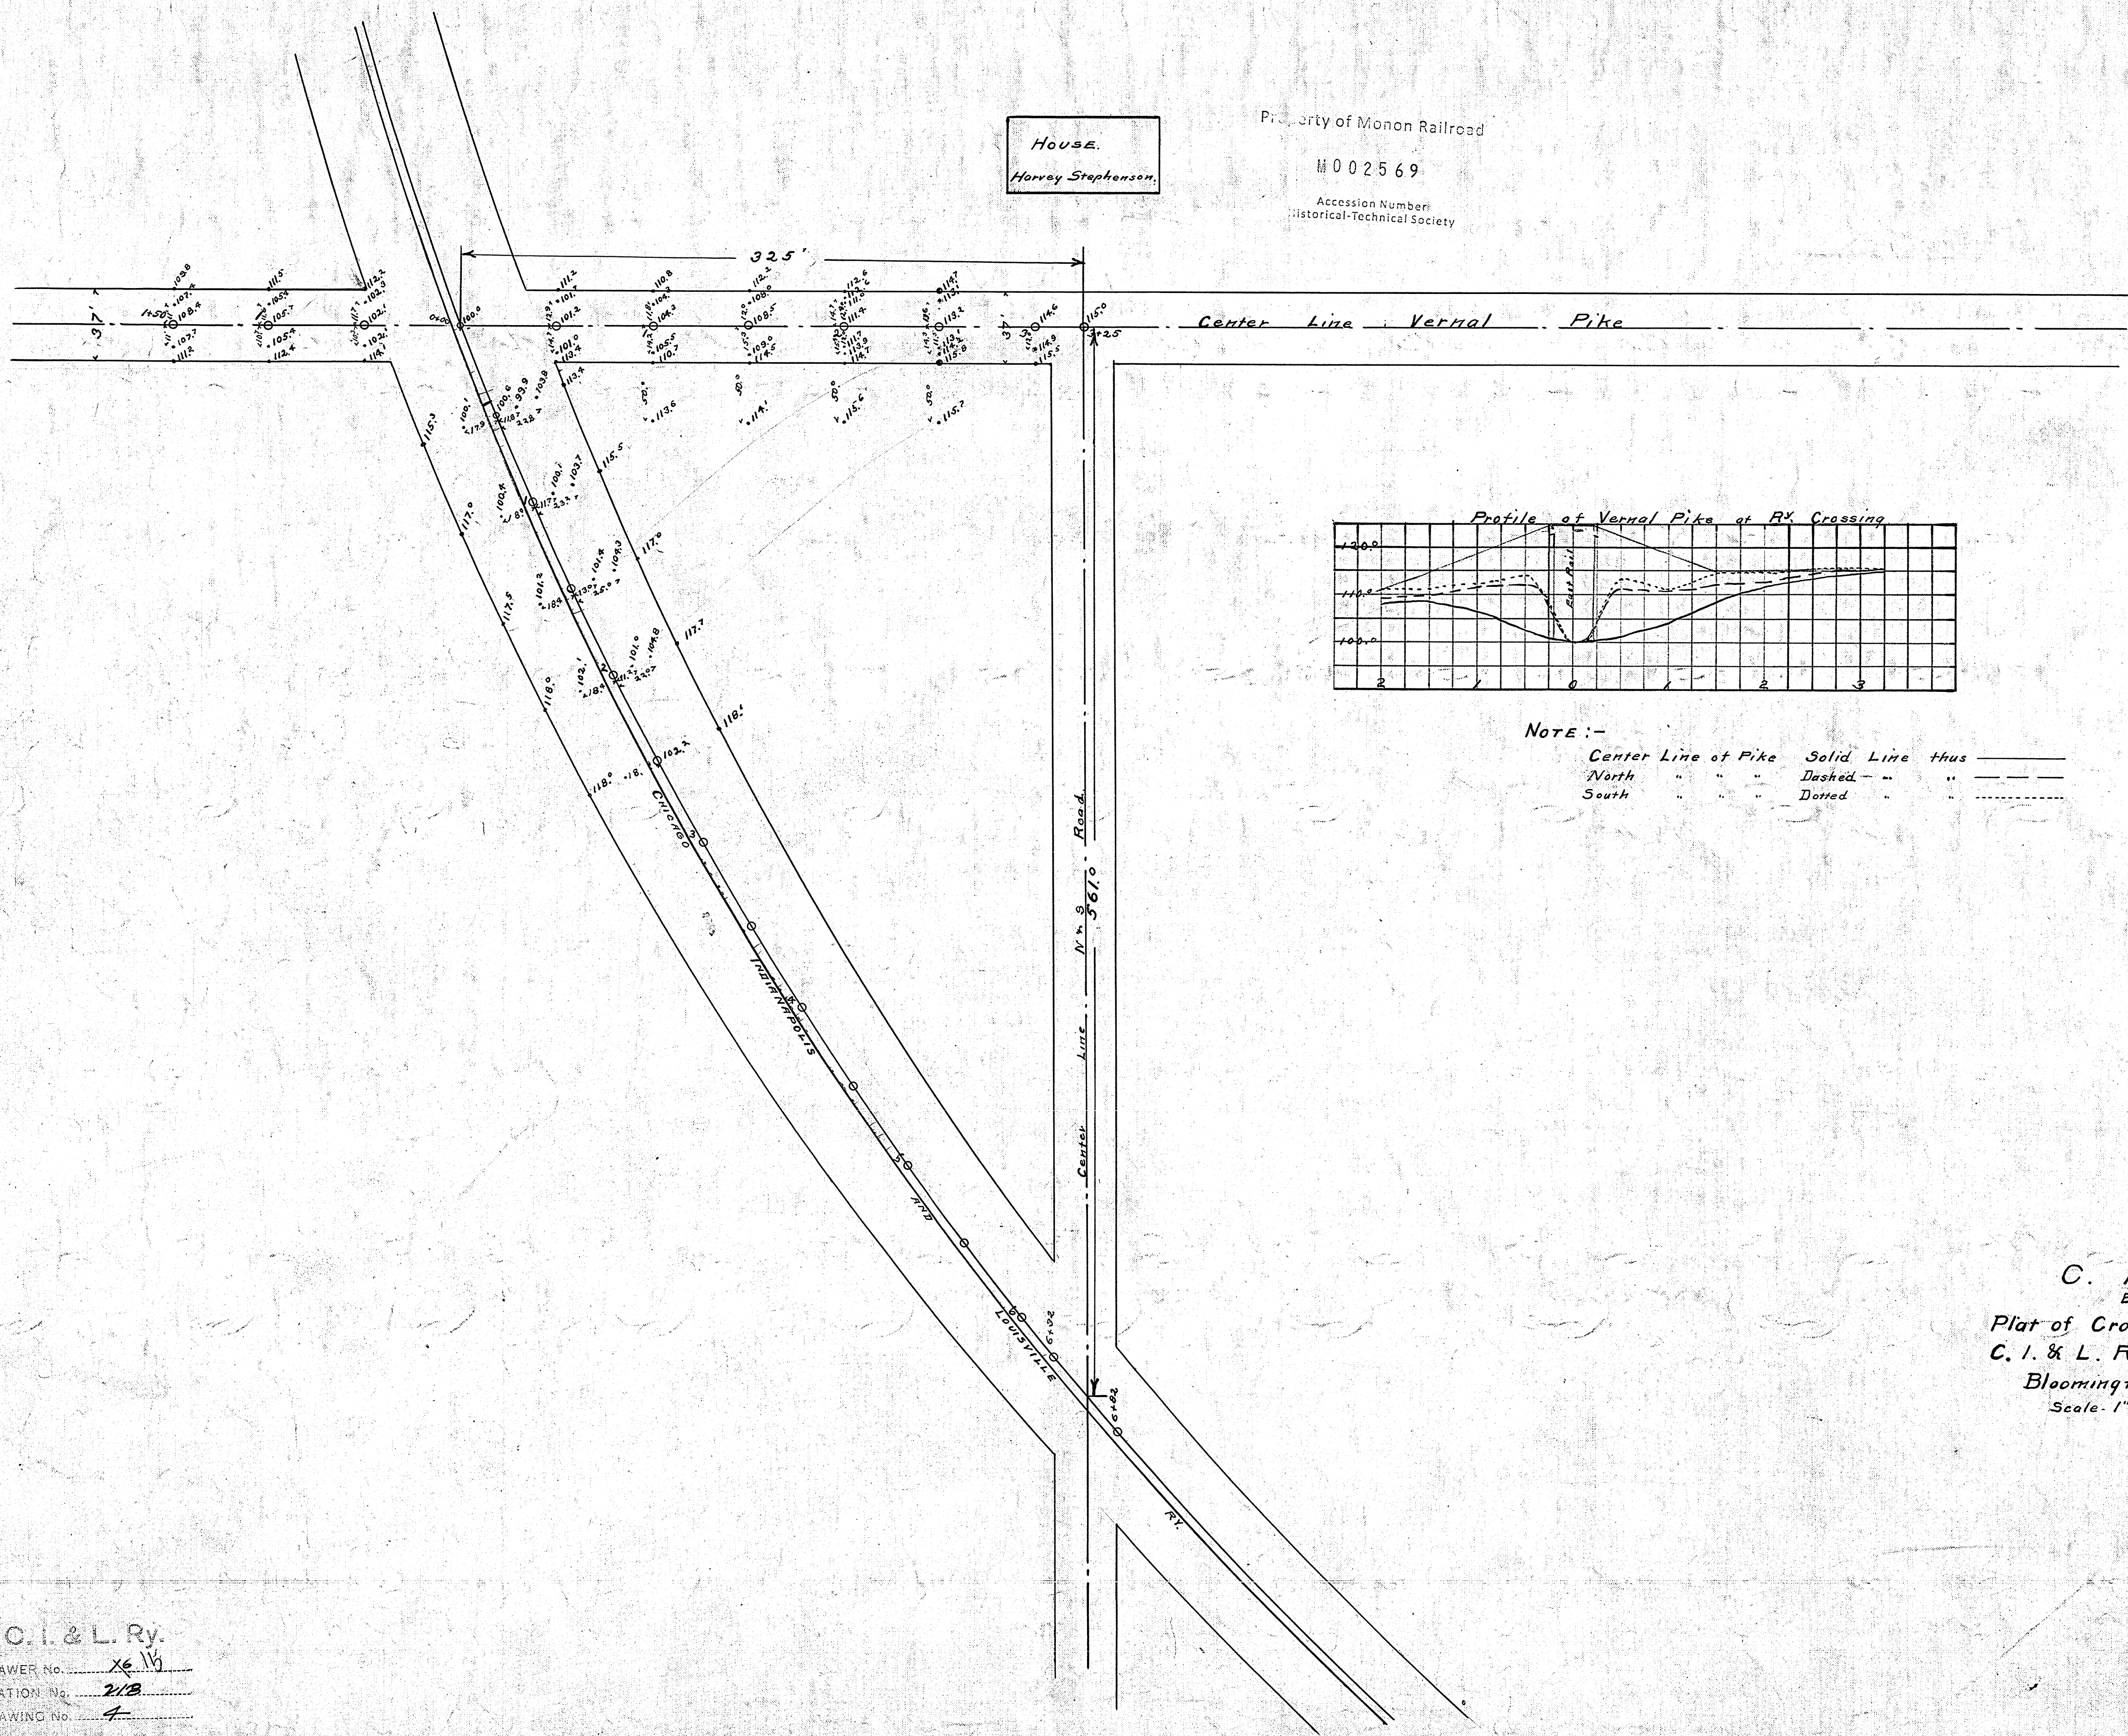


NOTE:-
Center Line of Pike Solid Line thus ———
North " " Dashed - - - - -
South " " Dotted




C. I. & L. Ry. Co.
ENGINEERS' OFFICE.
Plat of Crossing of Vernal Pike and
C. I. & L. Ry. 2 1/2 Miles North of
Bloomington, Indiana. M.P. 217.5
Scale - 1"=50' Dec. 1909.

Property of Monon Railroad
M 002569
Accession Number
Historical-Technical Society

C. I. & L. Ry.
DRAWER No. X 116
STATION No. 217.5
DRAWING No. 4

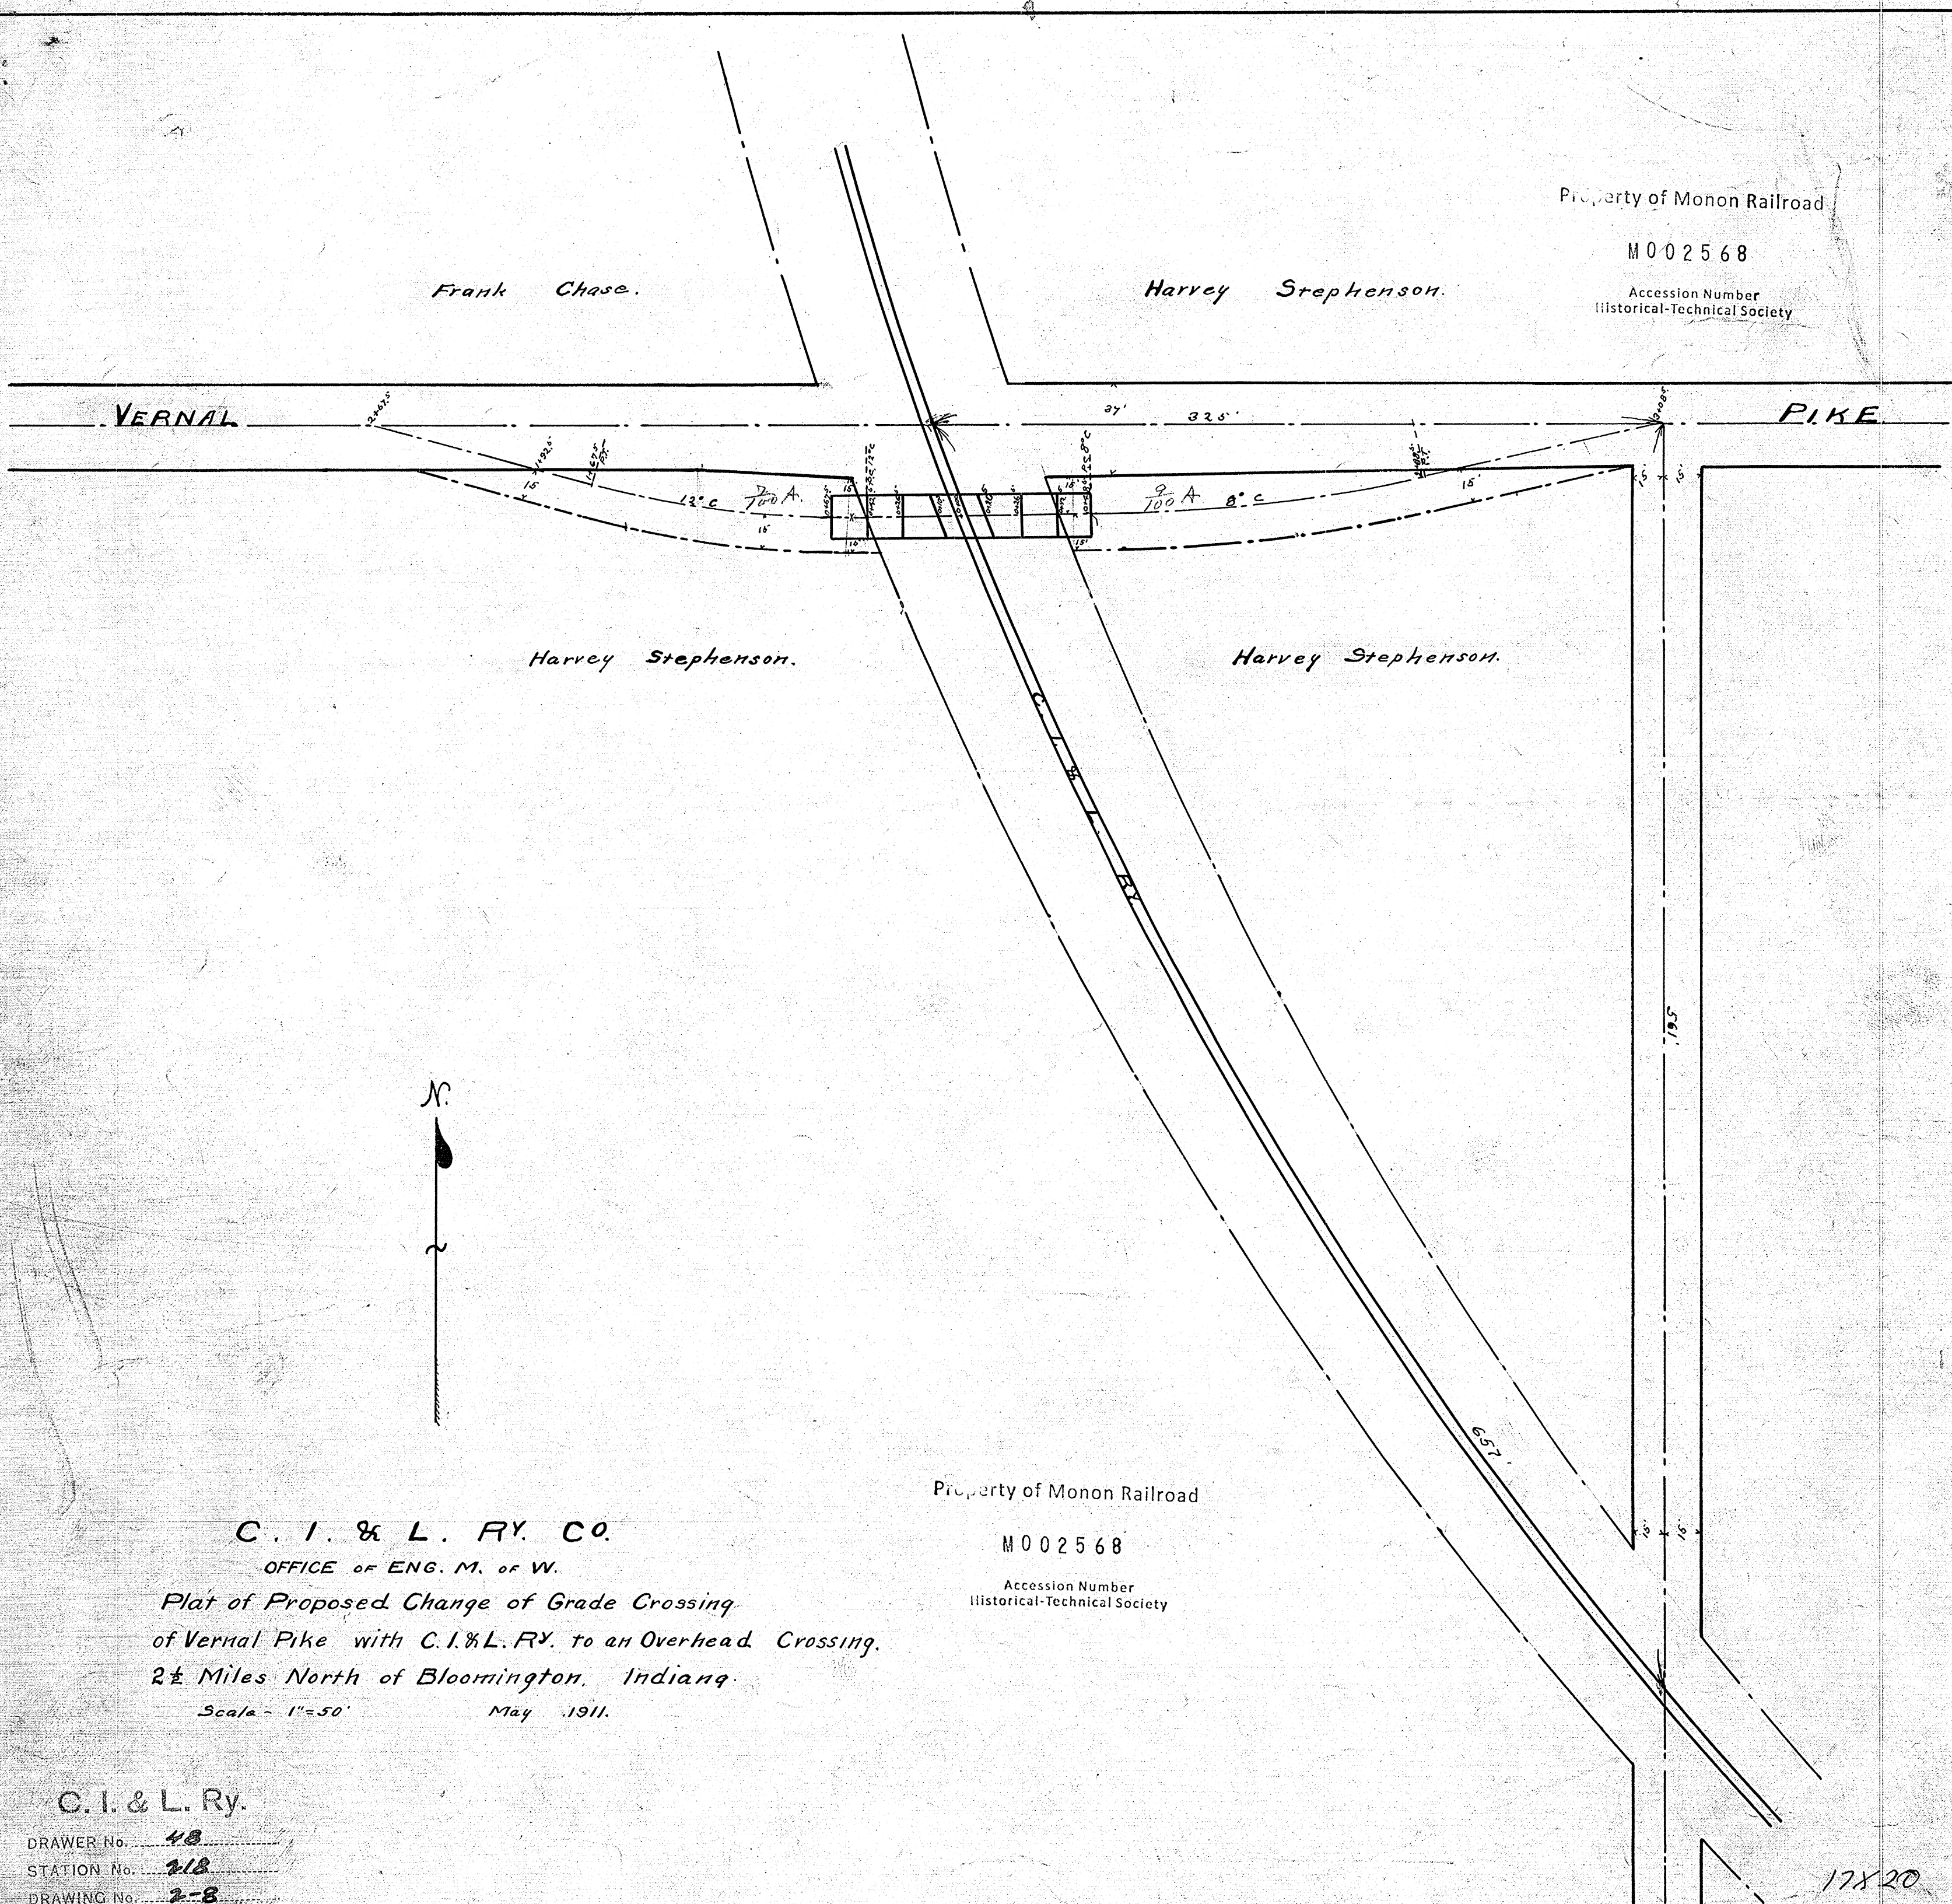

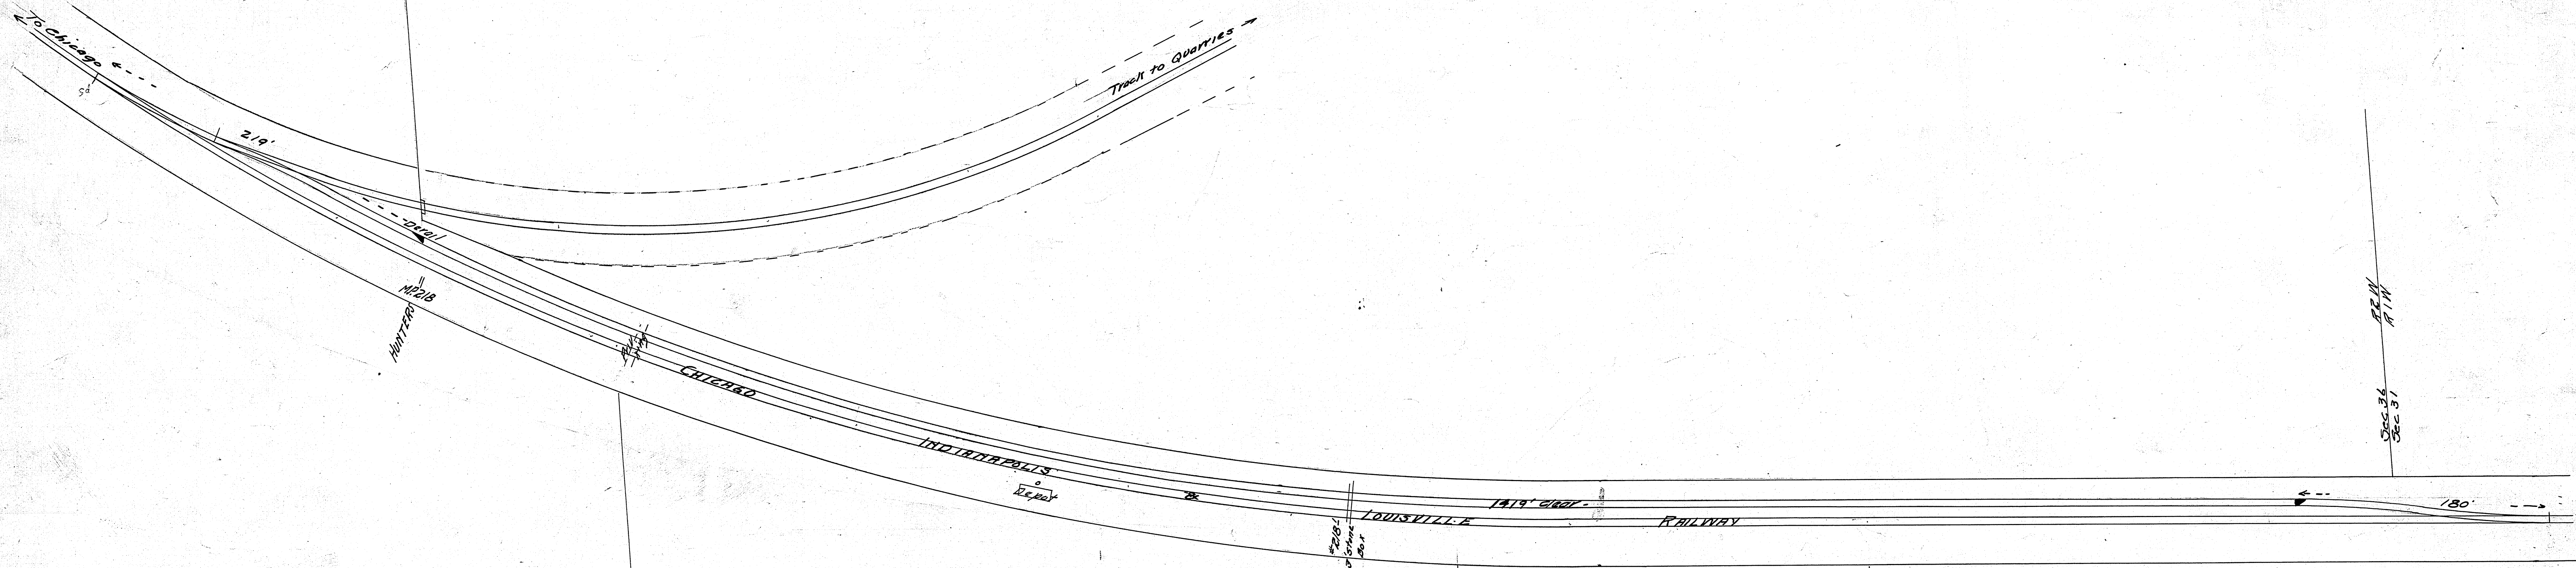

C. I. & L. Ry.
DRAWER No. 16-14
STATION No. 212
DRAWING No. 2


212. HUNTERS

Property of Monon Railroad
M 002560
Accession Number
Historical-Technical Society

C. I. & L. Ry.
Office of Chief Engineer
MAP OF HUNTERS
INDIANA

Scale, 1"=50' Dec. 1912
Retraced from Nov. '94.

165 x 40.5 3-181

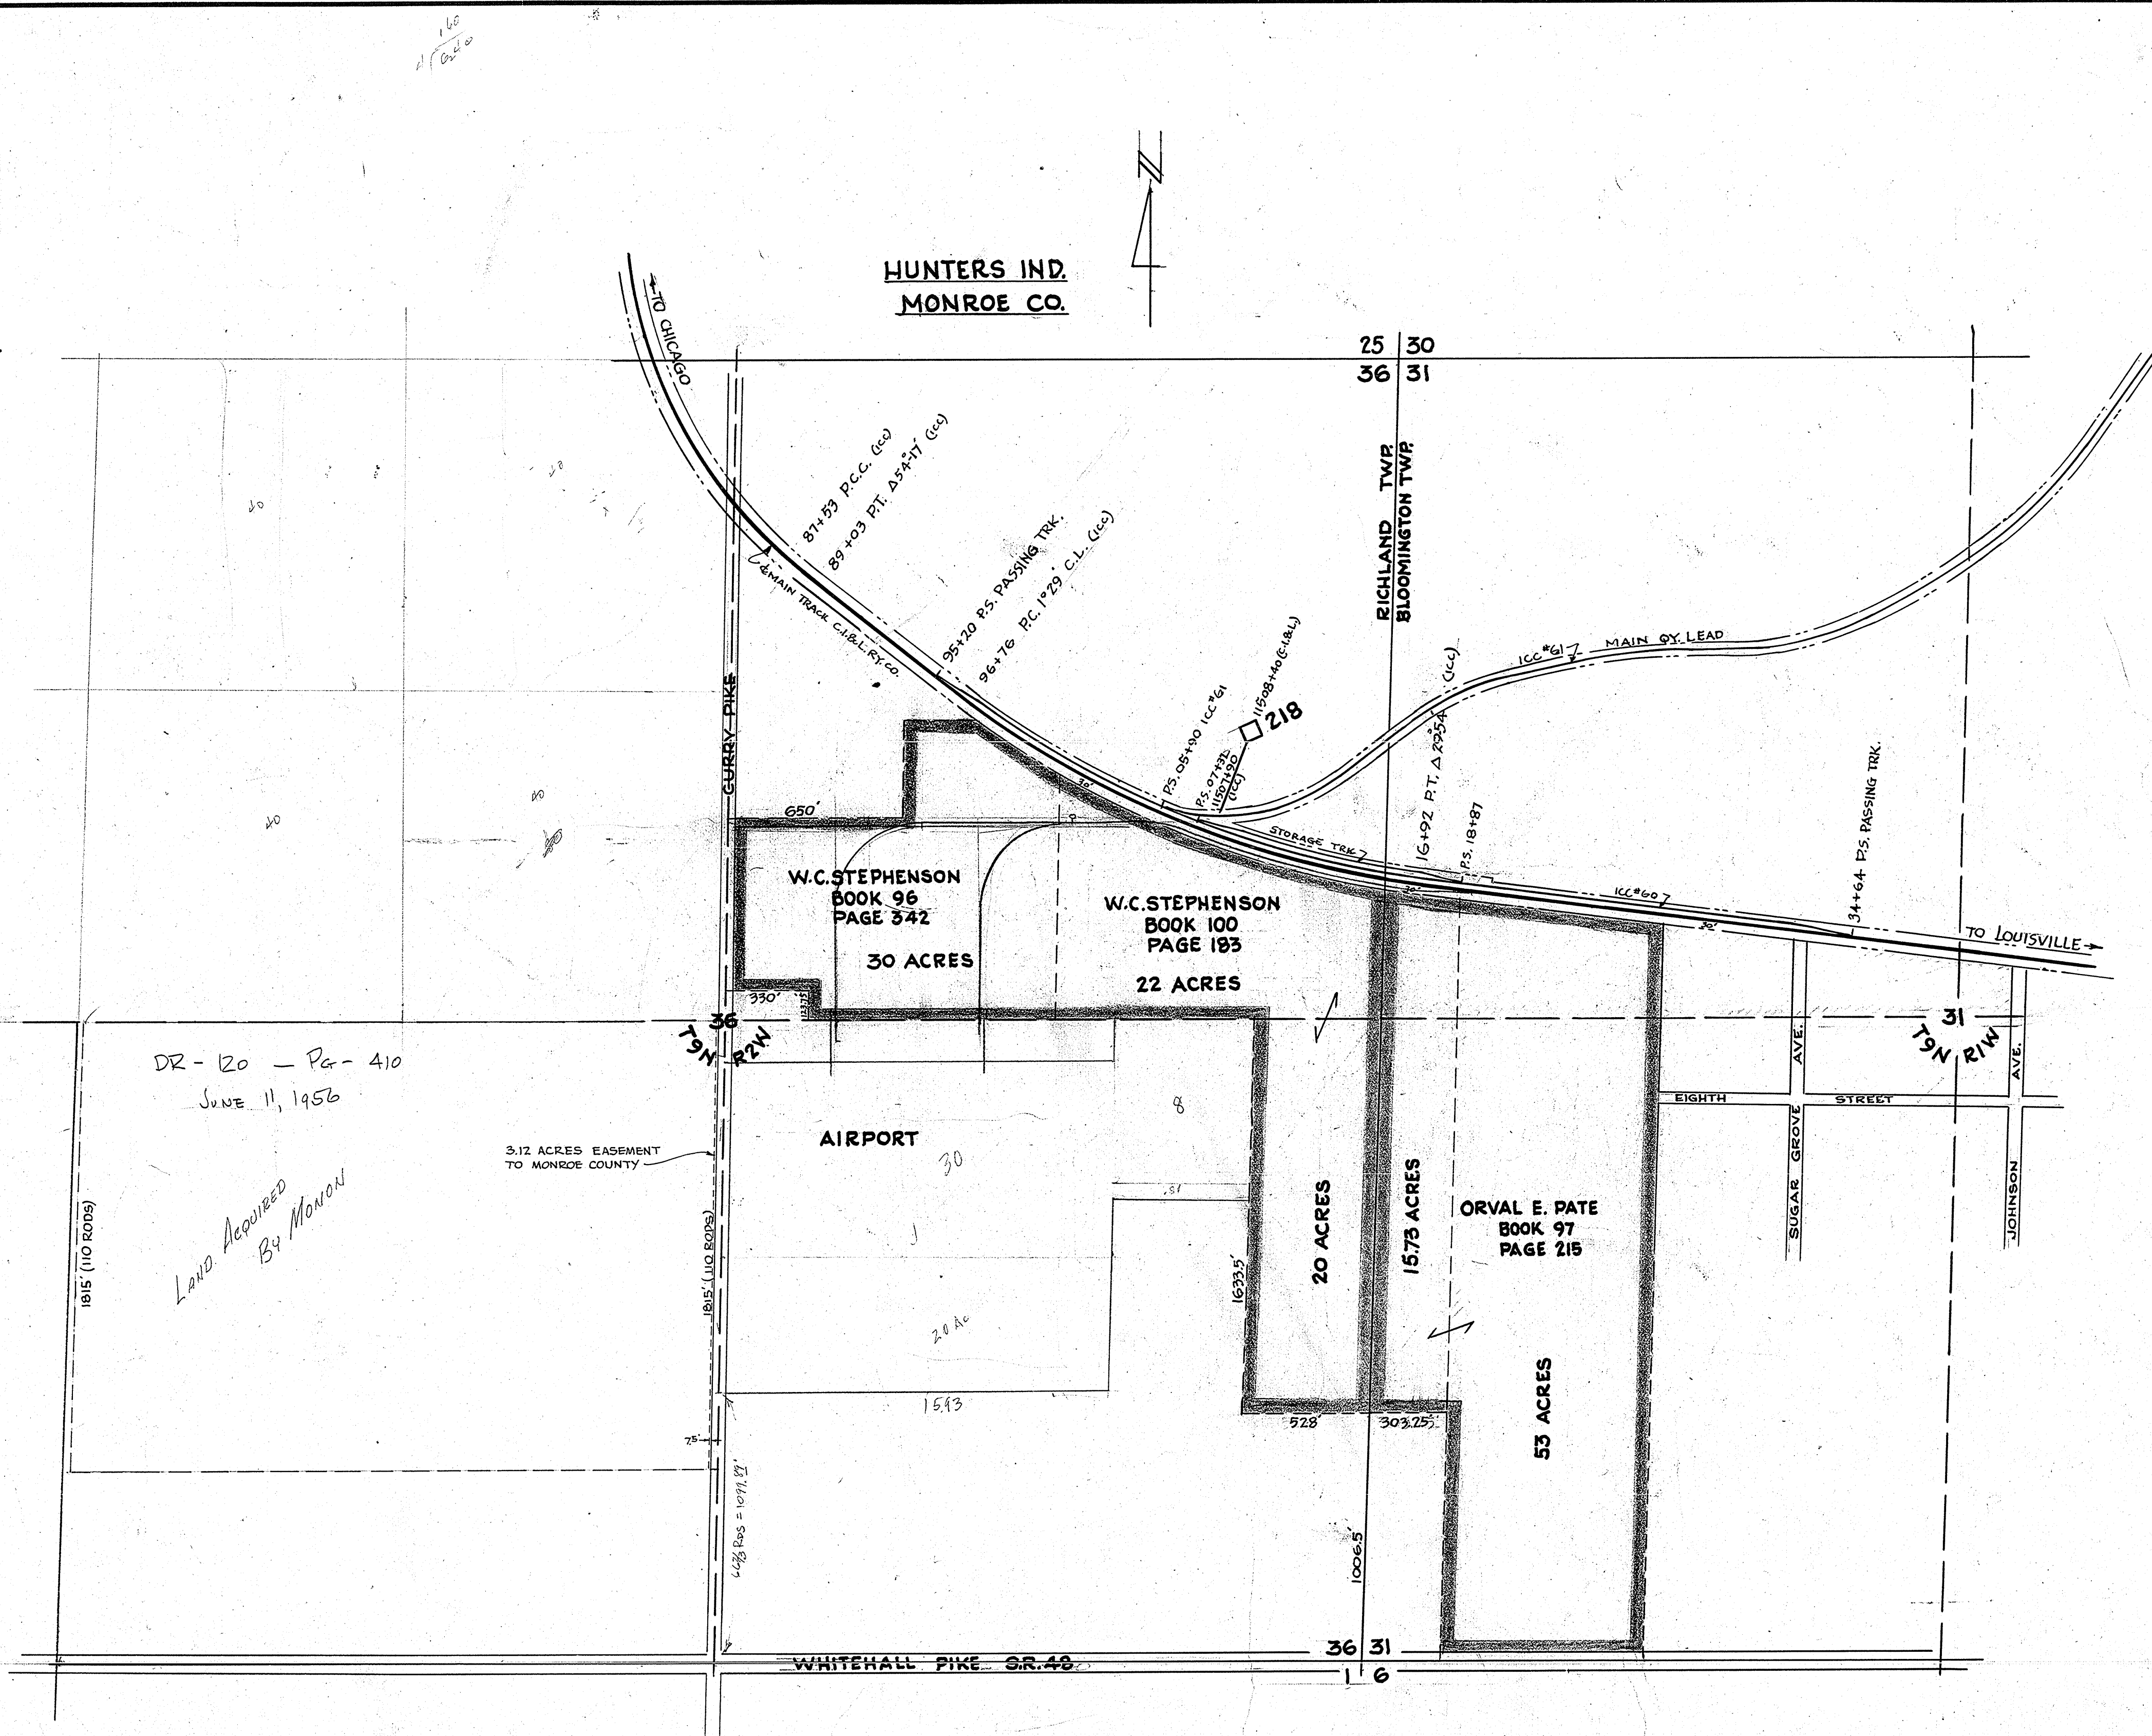


DR-120 - Pg-410
JUNE 11, 1956

LAND ACQUIRED
BY MONON

ACCESSION NUMBER

PROPERTY OF
MONON RAILROAD
HISTORICAL-TECHNICAL SOCIETY, INC.

REVISIONS		CHICAGO, INDIANAPOLIS AND LOUISVILLE RY. CO.	
DATE	ITEM	AVAILABLE INDUSTRIAL SITES NORTH OF BLOOMINGTON IND.	
		OFFICE OF CHIEF ENGINEER SCALE 1"=400'	
		LAFAYETTE, IND. DATE 3-19-51	
A.F.E.	DEPT.	DRAWN J.F.S. TRACED CHECKED	VALUATION SECTION V-2 DRAWING NO. 26-40

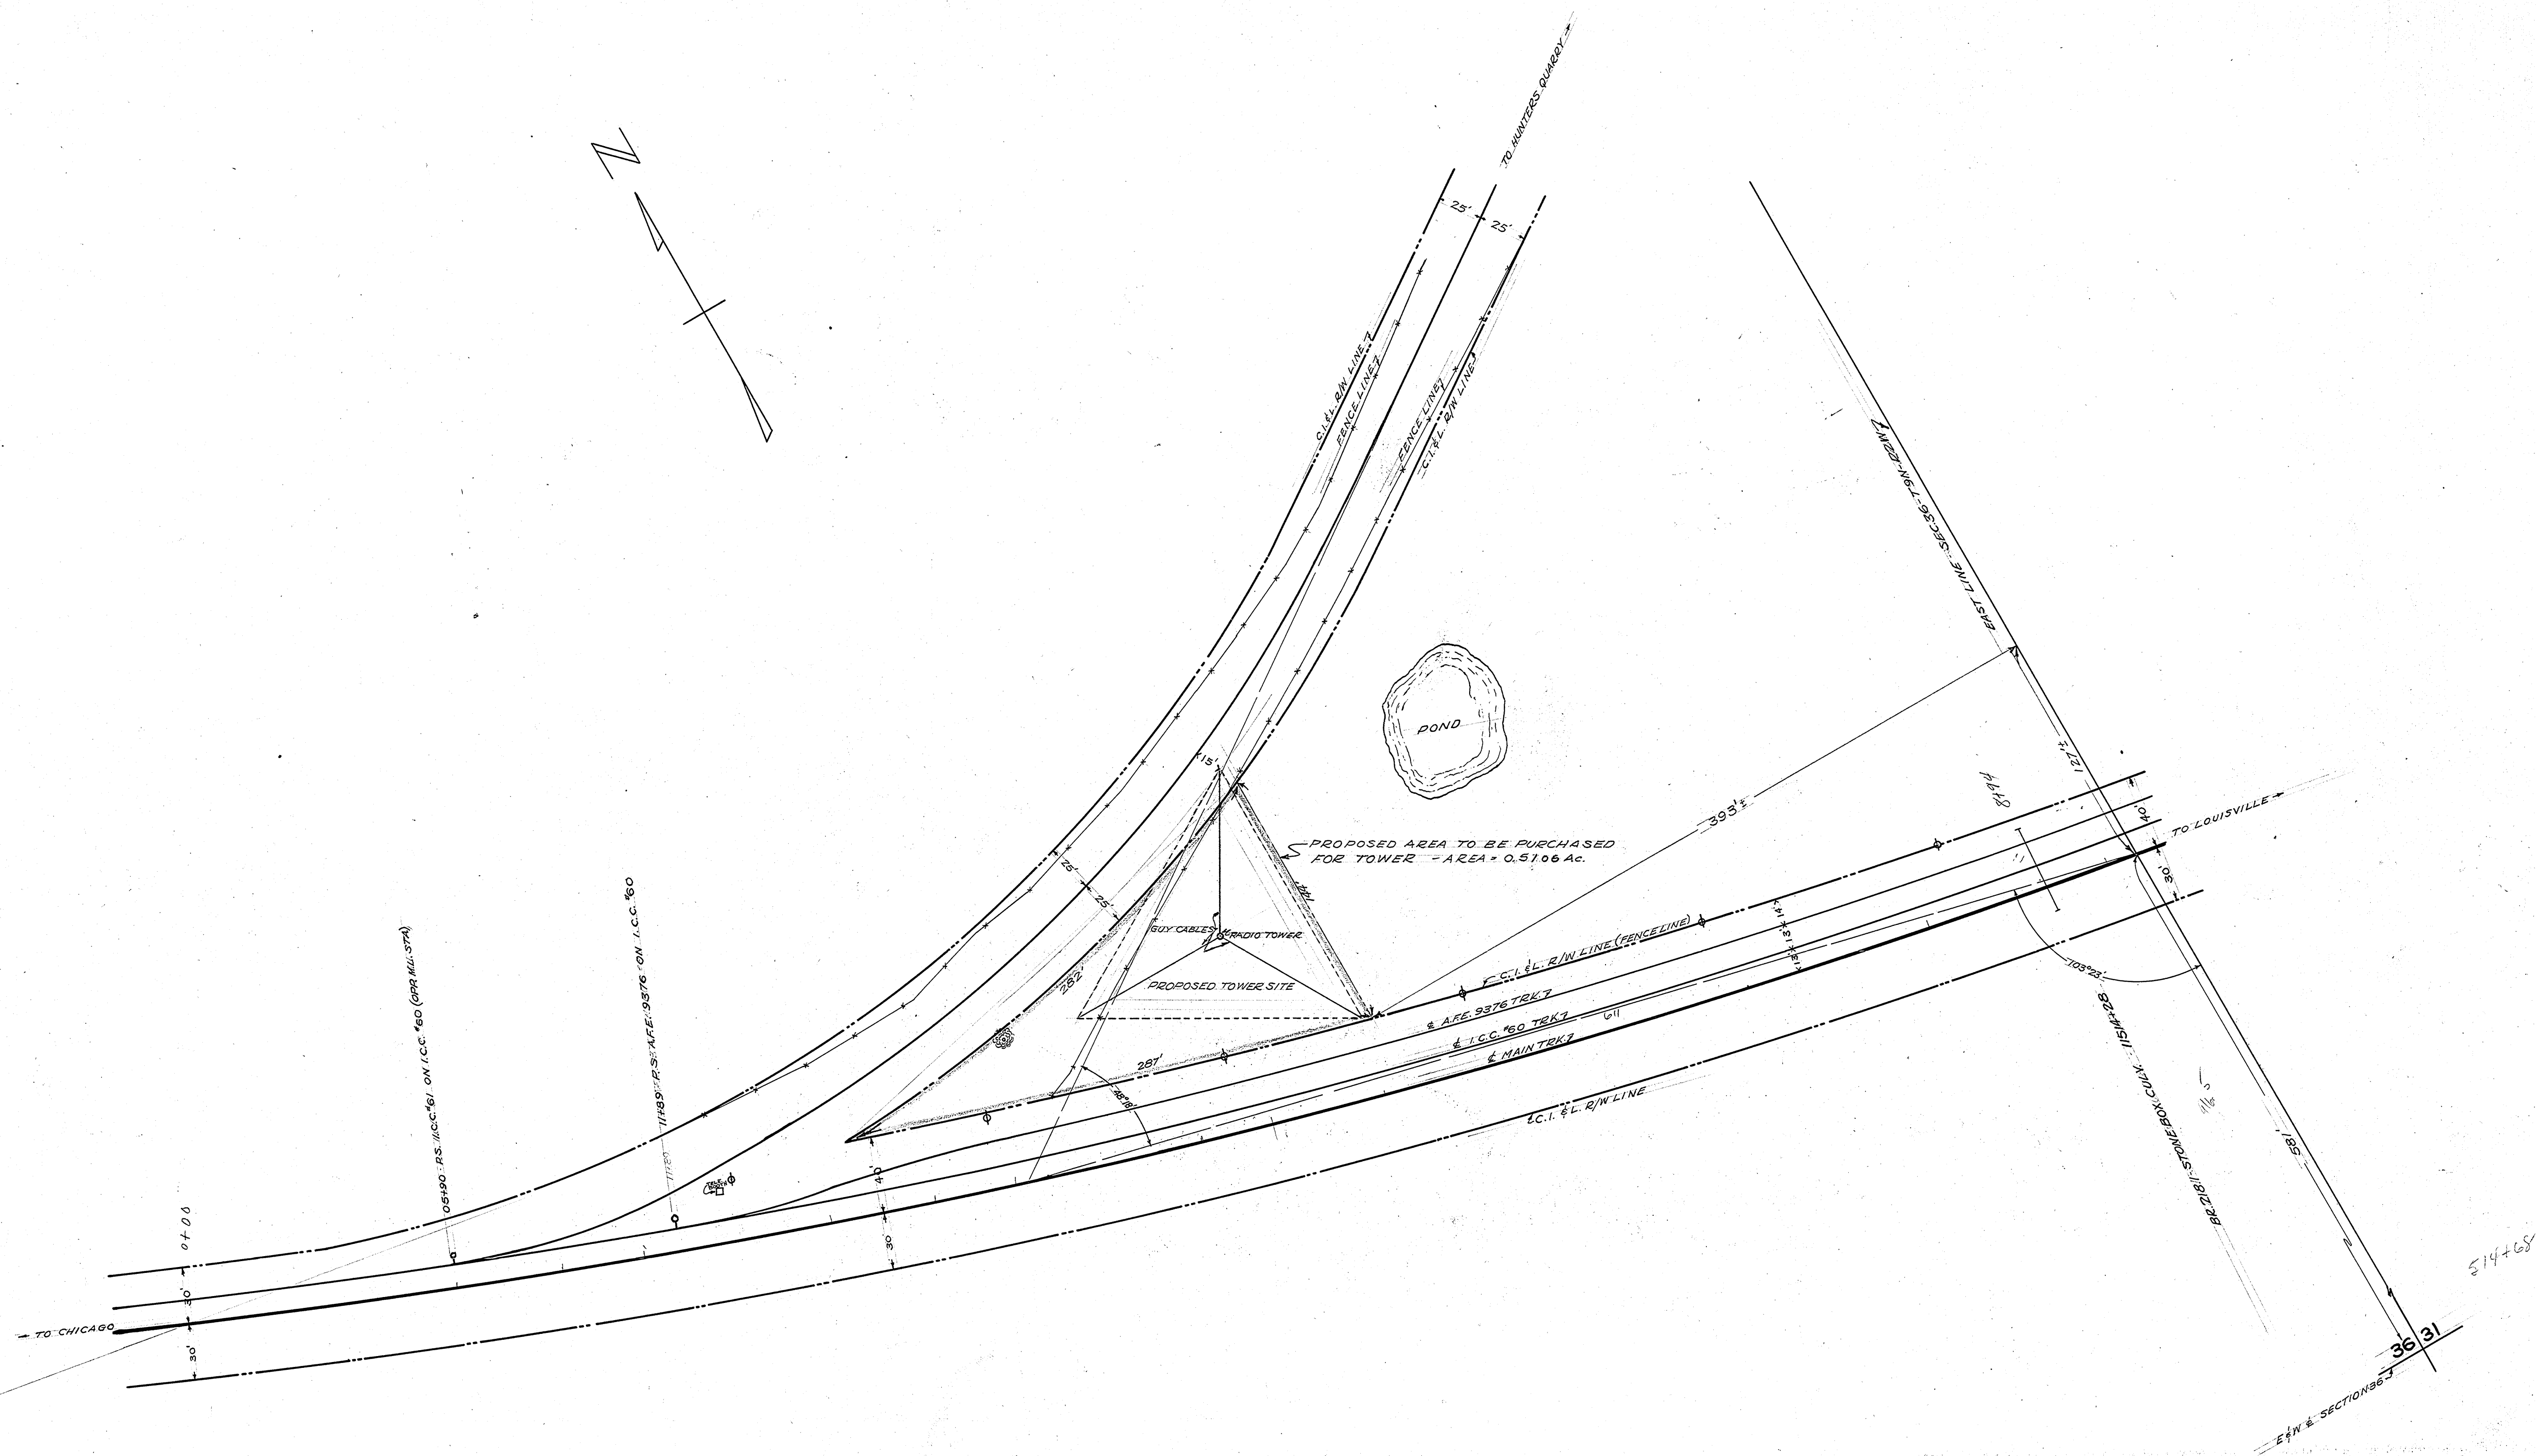


HUNTERS, IND.
 MONROE COUNTY
 RICHLAND TWP

ACCESSION NUMBER

PROPERTY OF
 MONON RAILROAD
 HISTORICAL-TECHNICAL SOCIETY, INC.

REVISIONS		CHICAGO, INDIANAPOLIS AND LOUISVILLE RY. CO.	
DATE	ITEM		
		PROPOSED PURCHASE OF LAND FOR RADIO TOWER SITE NEAR HUNTERS, IND.	
		OFFICE OF CHIEF ENGINEER SCALE 1"=50'	LAFAYETTE, IND. DATE 3-4-55
DRAWN	ROL	VALUATION	DRAWING NO.
TRACED	ROL	SECTION	
CHECKED		V-2	D-26-RTS.
A.F.E.	DEPT.		

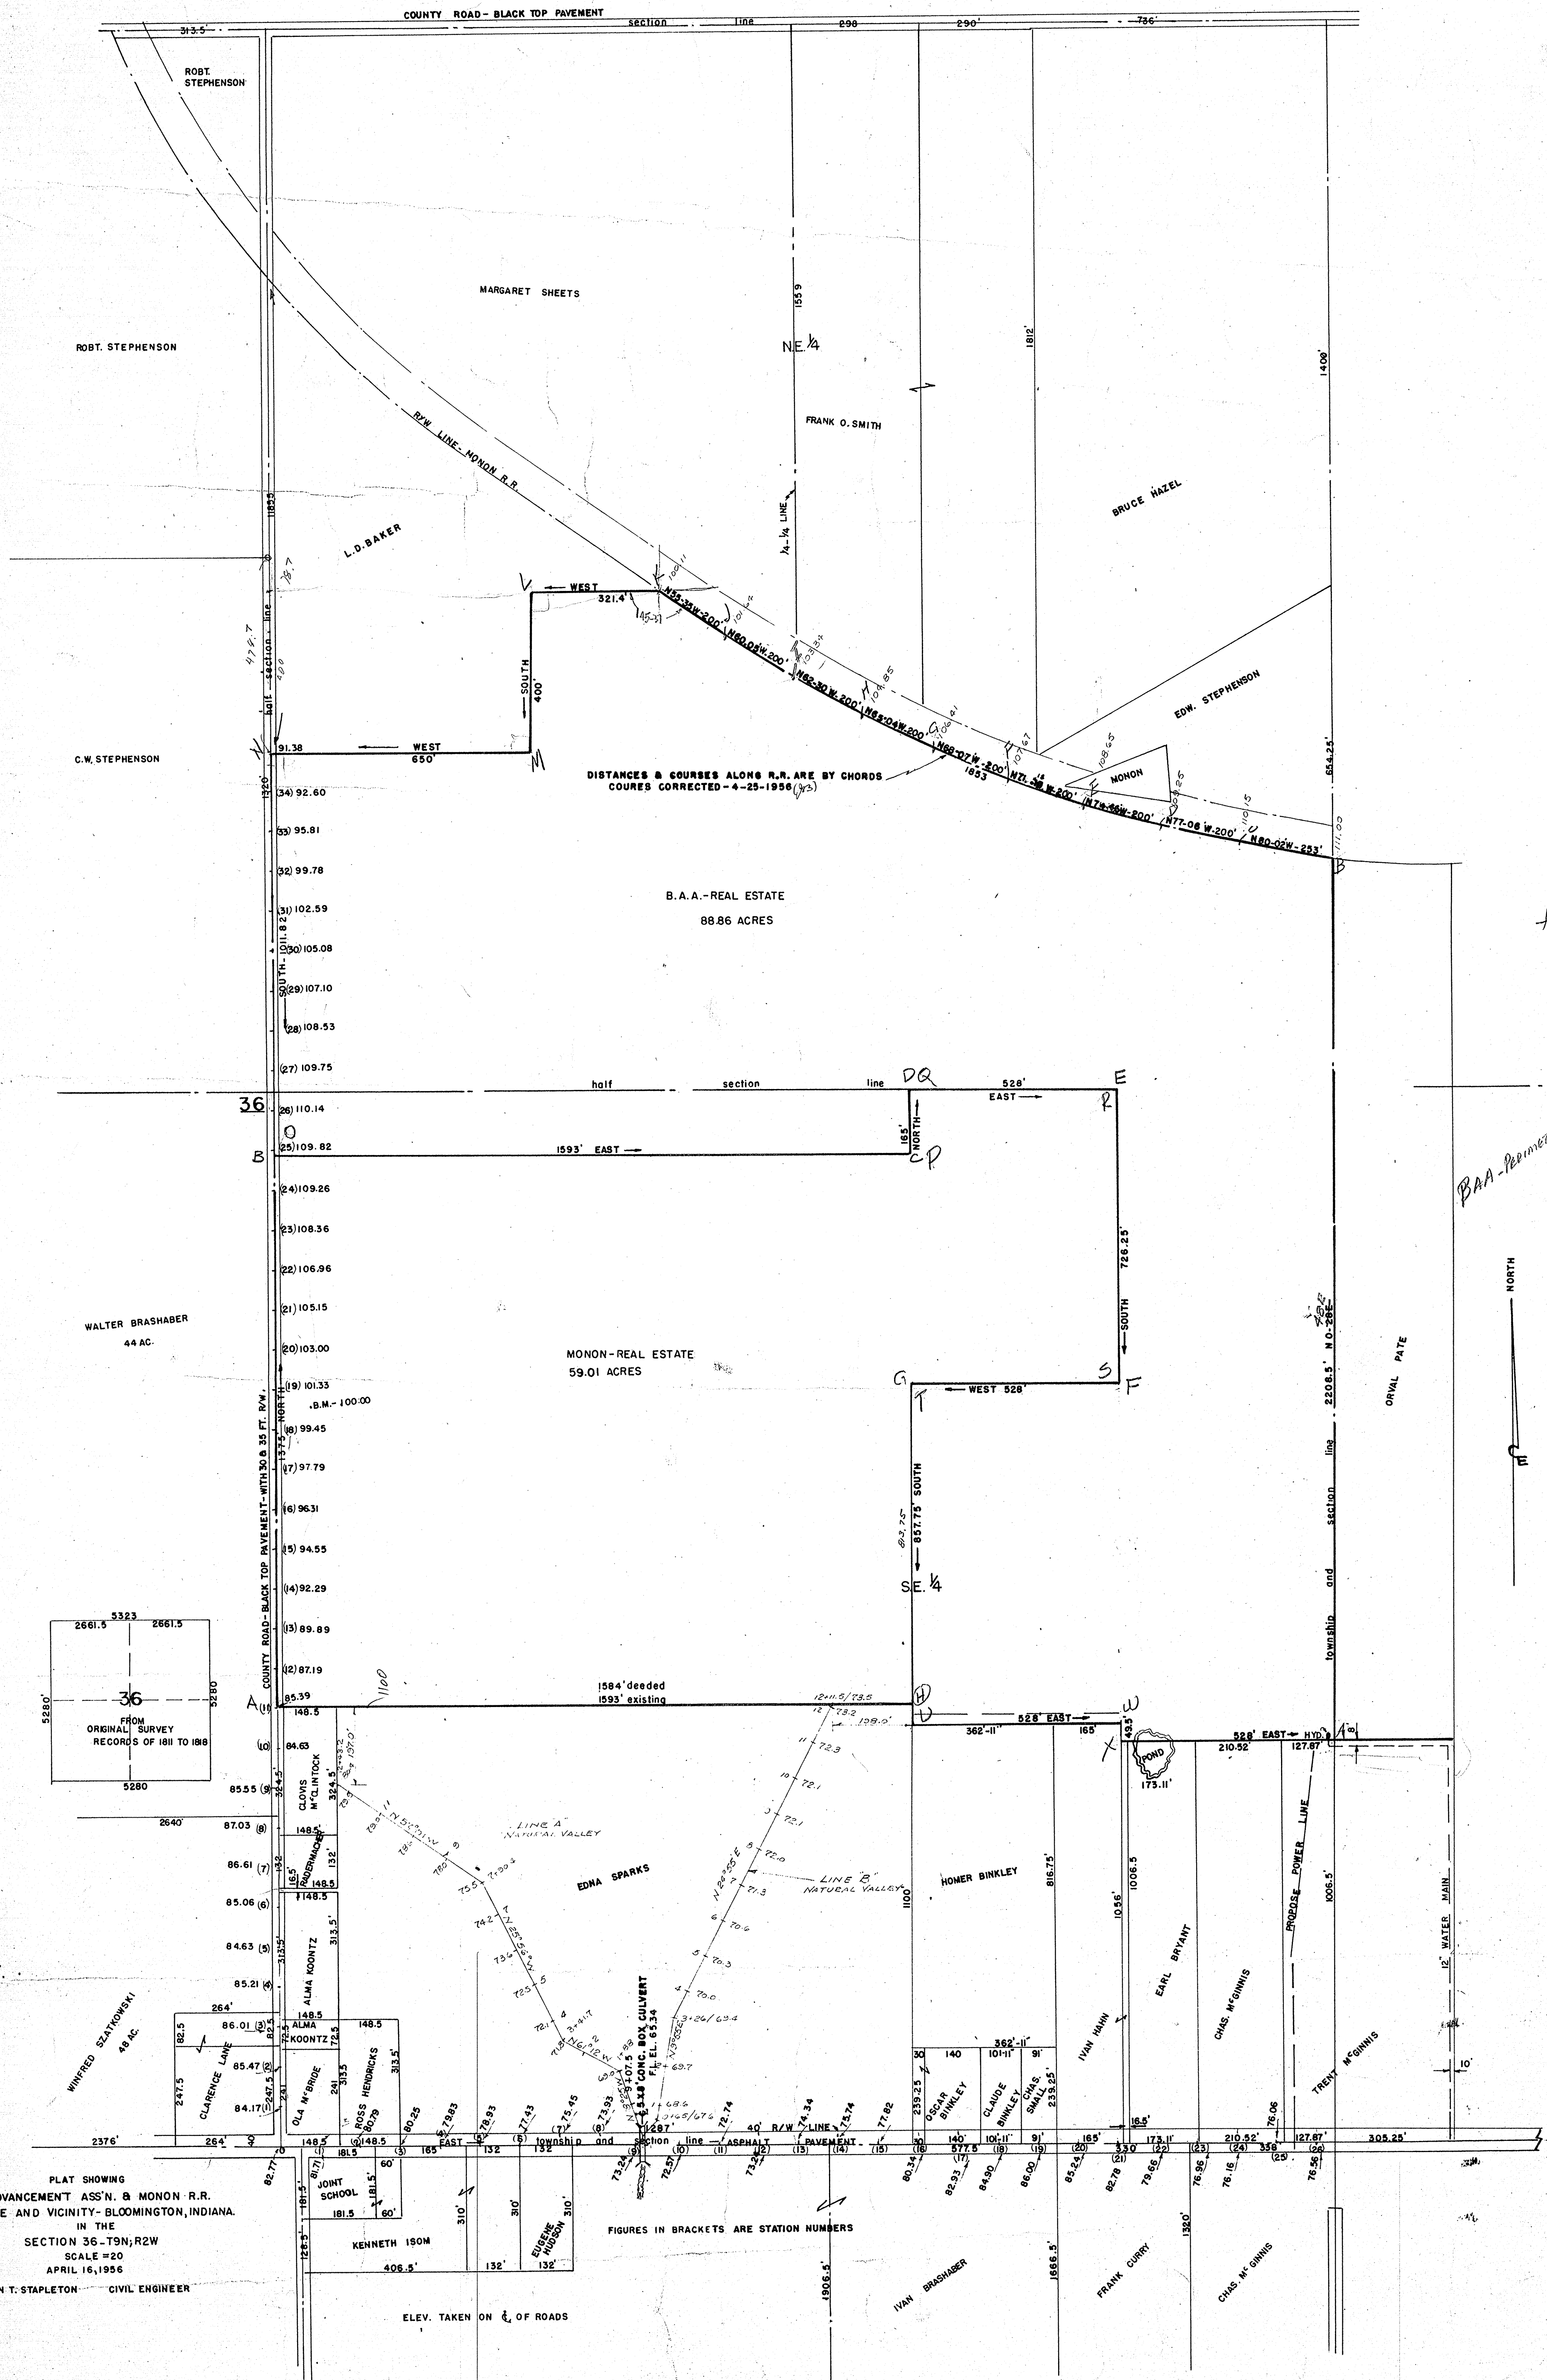


DISTANCES & COURSES ALONG R.R. ARE BY CHORDS
COURSES CORRECTED - 4-25-1956 (1/2)

B.A.A.-REAL ESTATE
88.86 ACRES

MONON-REAL ESTATE
59.01 ACRES

WALTER BRASHABER
44 AC.

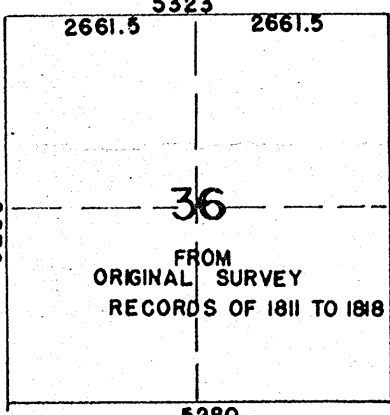

PLAT SHOWING
BLOOMINGTON ADVANCEMENT ASS'N. & MONON R.R.
REAL ESTATE AND VICINITY-BLOOMINGTON, INDIANA.
IN THE
SECTION 36-T9N;R2W
SCALE = 20
APRIL 16, 1956
JOHN T. STAPLETON - CIVIL ENGINEER


ELEV. TAKEN ON E. OF ROADS

W. DePue
+ 13.64

BAA-Perimeter = 11,948.22

NORTH

FIGURES IN BRACKETS ARE STATION NUMBERS

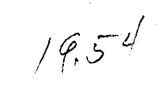

PROPERTY OF
MONON RAILROAD
HISTORICAL-TECHNICAL SOCIETY, INC.

REVISONS		MONON RAILROAD	
DATE	ITEM		
		EASEMENT OR PURCHASE OF RIGHT OF WAY FROM WESTINGHOUSE WEST AT HUNTERS HUNTERS	
		OFFICE OF CHIEF ENGINEER	LAFAYETTE, IND.
		SCALE 1" = 100'	DATE OCT. 3, 1956
A.F.E.	DEPT.	DRAWN R.C.FORCE	VALUATION SECTION
		TRACED R.C.FORCE	2
		CHECKED	PL-3A-D-26

5456' TO SW CORNER OF
SE 1/4 SECTION 36-18N E2W

5456' NORTH SOUTHEAST SEC. 36-18N E2W

WEST 1657.2'


EAST 1582'

1954.18' N 67° 08' W
234.68' S 100° 48' E

Δ = 21° 36'
D = 9° 09'
T = 119.47'
L = 536.07'
E = 11.19'
C = 234.68'
R = 616.55'

Δ = 21° 42'
D = 11° 26'
T = 94.23'
L = 104.19'
E = 11.12'
C = 104.17'
R = 3597.48'

E MONON R.R. MAIN TRACK
MONON R.R. S/W LINE

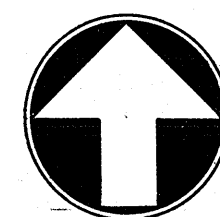


MONROE CO.
RICHLAND TWP.

ACCESSION NUMBER

PROPERTY OF
MONON RAILROAD
HISTORICAL-TECHNICAL SOCIETY, INC.

REVISIONS		MONON RAILROAD	
DATE	ITEM	EASEMENT OR PURCHASE OF RIGHT OF WAY FROM WESTINGHOUSE WEST AT HUNTERS HUNTERS	
		OFFICE OF CHIEF ENGINEER LAFAYETTE, IND. SCALE 1"=100' DATE OCT. 3, 1956	
A.F.E.	DEPT.	DRAWN R.C. FORCE TRACED R.C. FORCE CHECKED	VALUATION SECTION 2 DRAWING NO. PL-3A-D-26

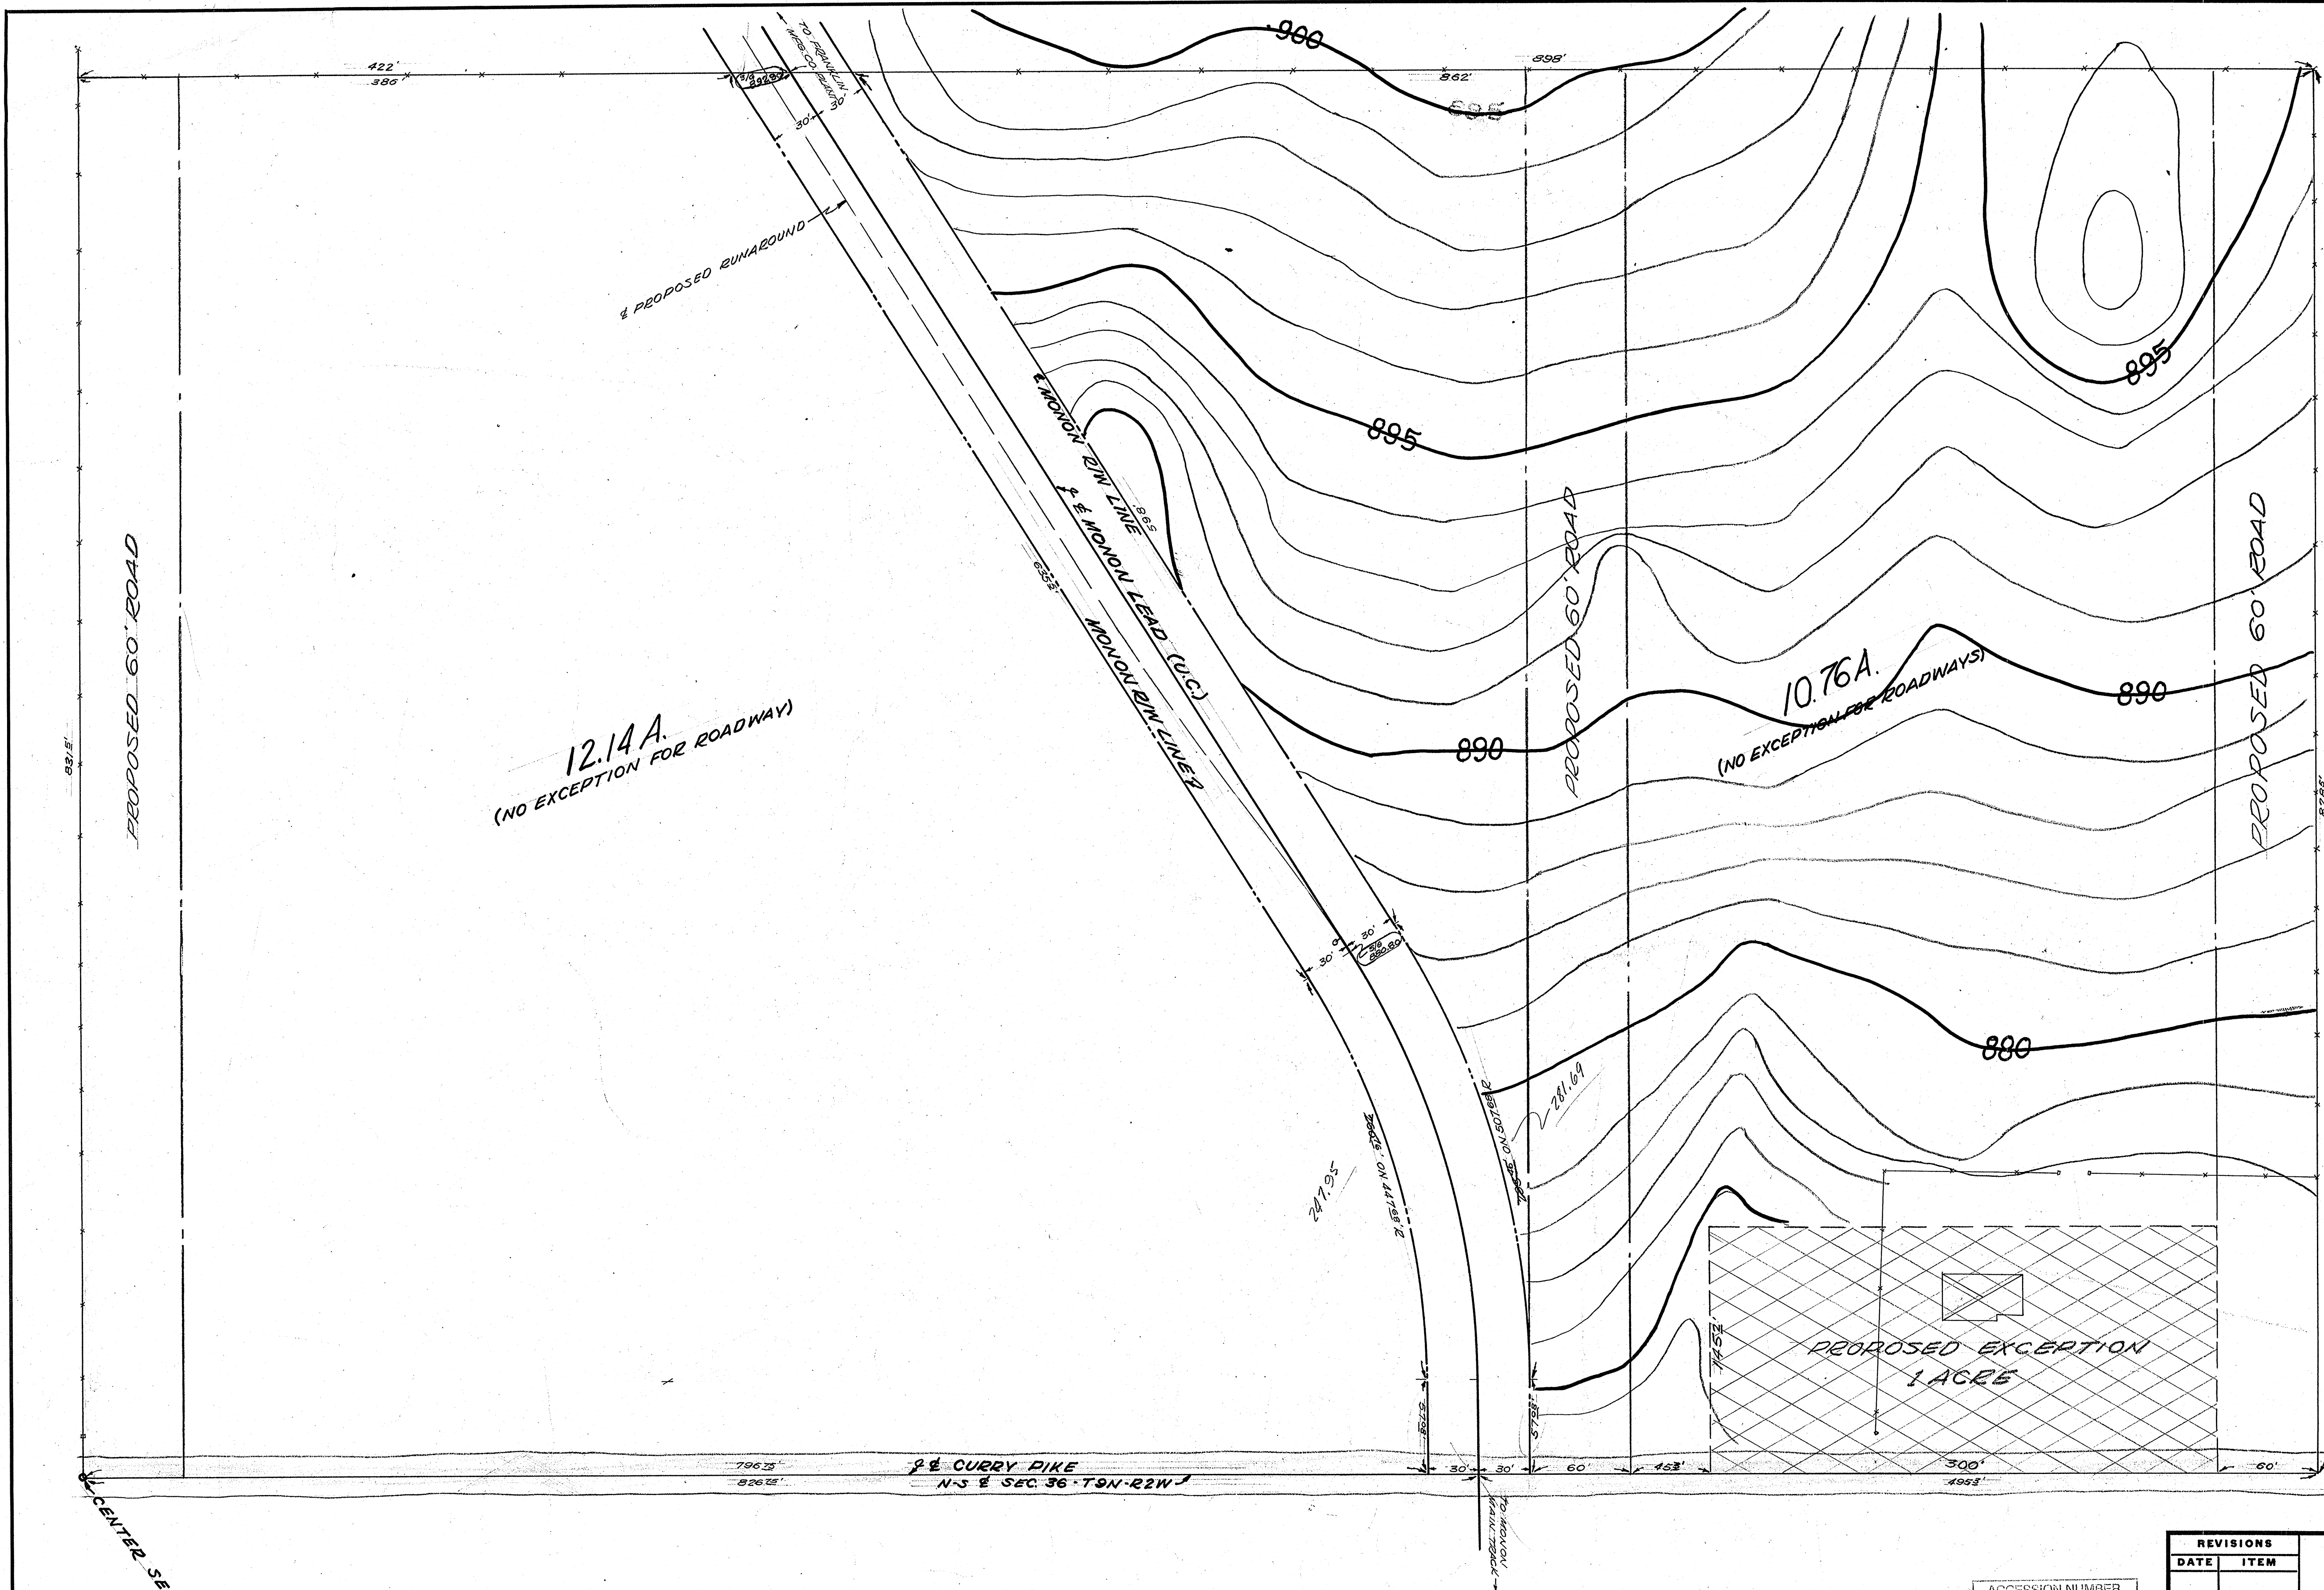


MONROE CO.
BLOOMINGTON TWP.
RICHLAND TWP.

ACCESSION NUMBER

PROPERTY OF
MONON RAILROAD
HISTORICAL-TECHNICAL SOCIETY, INC.

REVISIONS	
DATE	ITEM

MONON RAILROAD	
PROPOSED INDUSTRIAL SITE AT BLOOMINGTON, IND.	
OFFICE OF CHIEF ENGINEER	
SCALE 1"=50'	
DATE 6-7-60	
LAFAYETTE, IND.	
DRAWN RDL	VALUATION SECTION 2
TRACED RDL	DRAWING NO. D-26-URF-1
CHECKED	

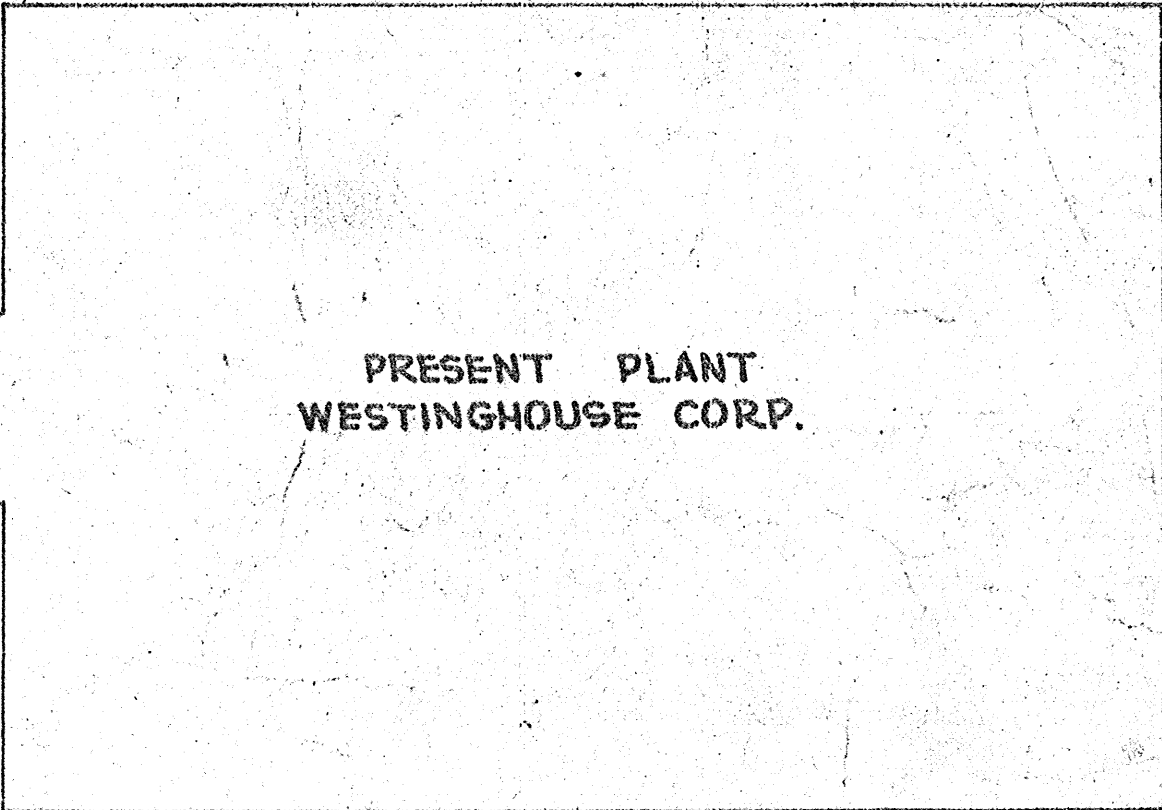

REVISIONS		MONON RAILROAD	
DATE	ITEM	TRACKS & RIGHT OF WAY TO SERVE GENERAL ELECTRIC CO. BLOOMINGTON, IND., PLANT	
OFFICE OF CHIEF ENGINEER		LAFAYETTE, IND.	
SCALE 1" = 100'		DATE APRIL 21, 1960	
A.P.E.	DEPT.	DRAWN R.C. FORCE	VALUATION SECTION 2
		TRACED R.C. FORCE	
CHECKED		DRAWING NO. D-26- FM-4-A	

